


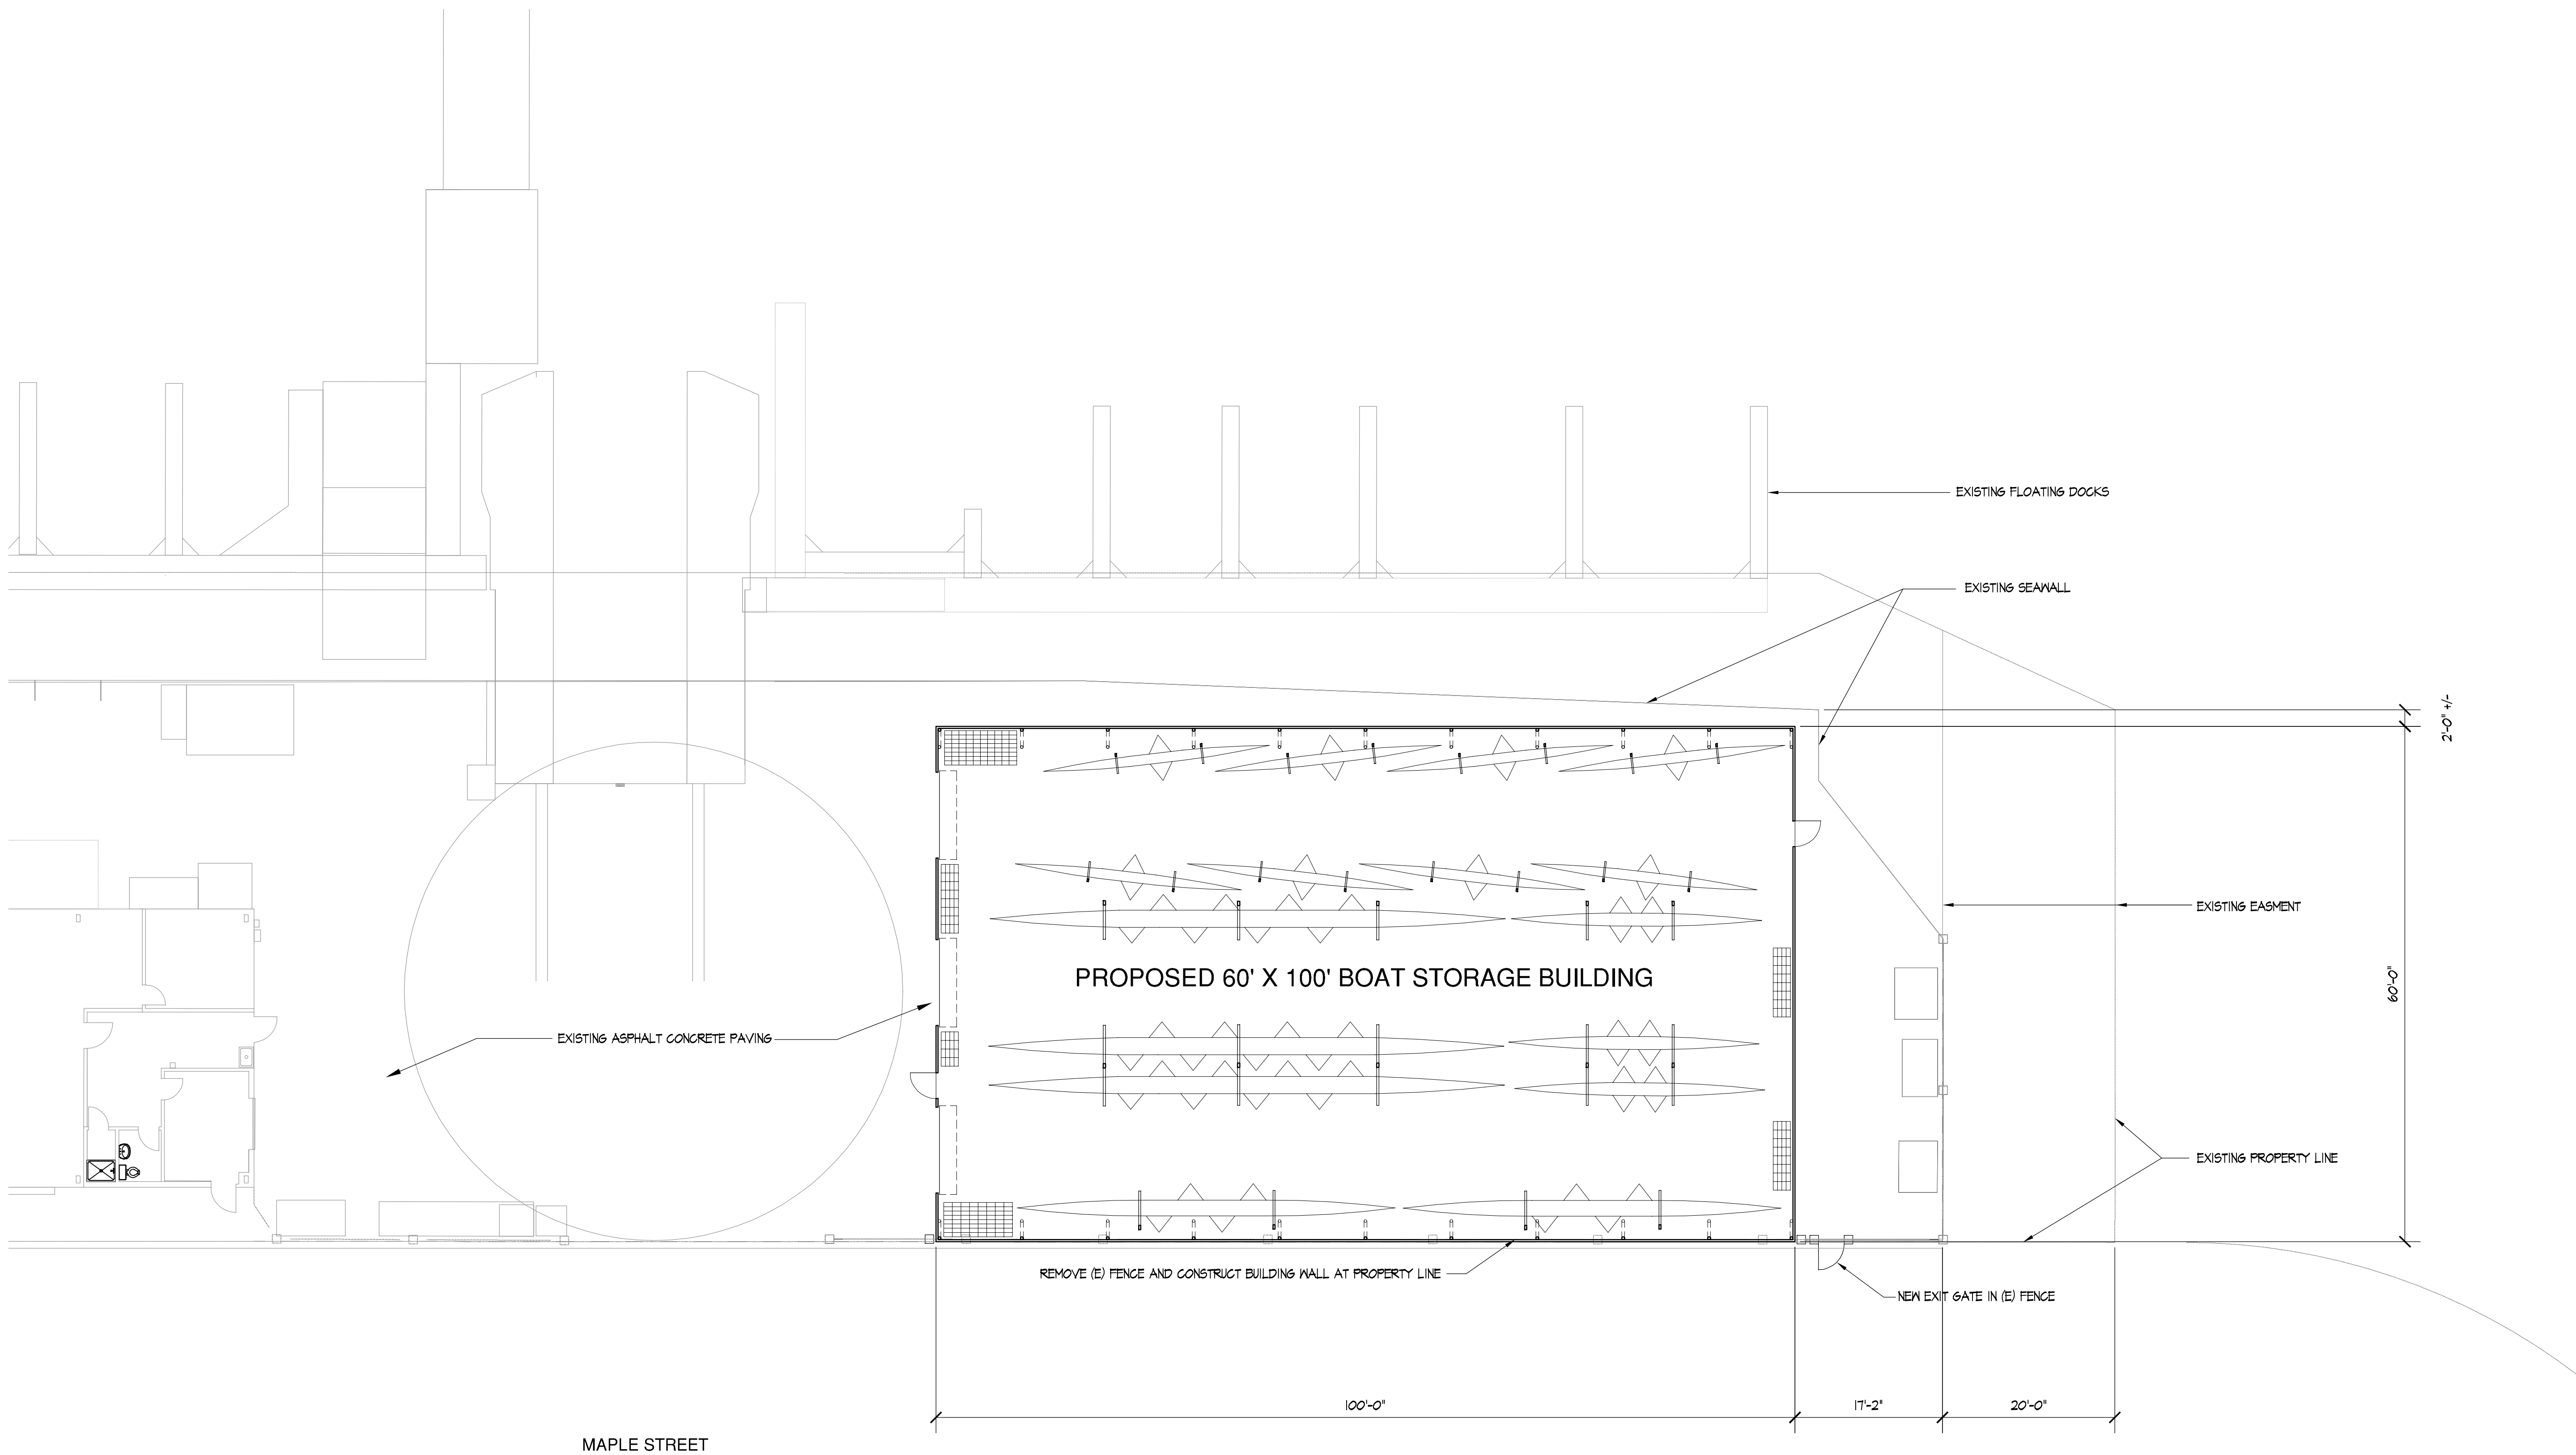

SITE PLAN

SCALE: 1" = 10'-0"

REV. 21FEB01	DL
REV. 5MAR01	DL
Alton S. Lee and David A. Lee · Architects 6600 NW 110th Street Oklahoma City, OK 73162-4721 405.822.4347 FAX: 405.728.4447	
PROPOSED BOAT SHELTER BAIR ISLAND AQUATIC CENTER 1450 MAPLE STREET REDWOOD CITY	
SITE PLAN	
Date	25FEB01
Scale	AS NOTED
Drawn	DAL
Job	07010
Sheet	C1
Of	Sheets