


SCALE: 3/16"=1'-0"

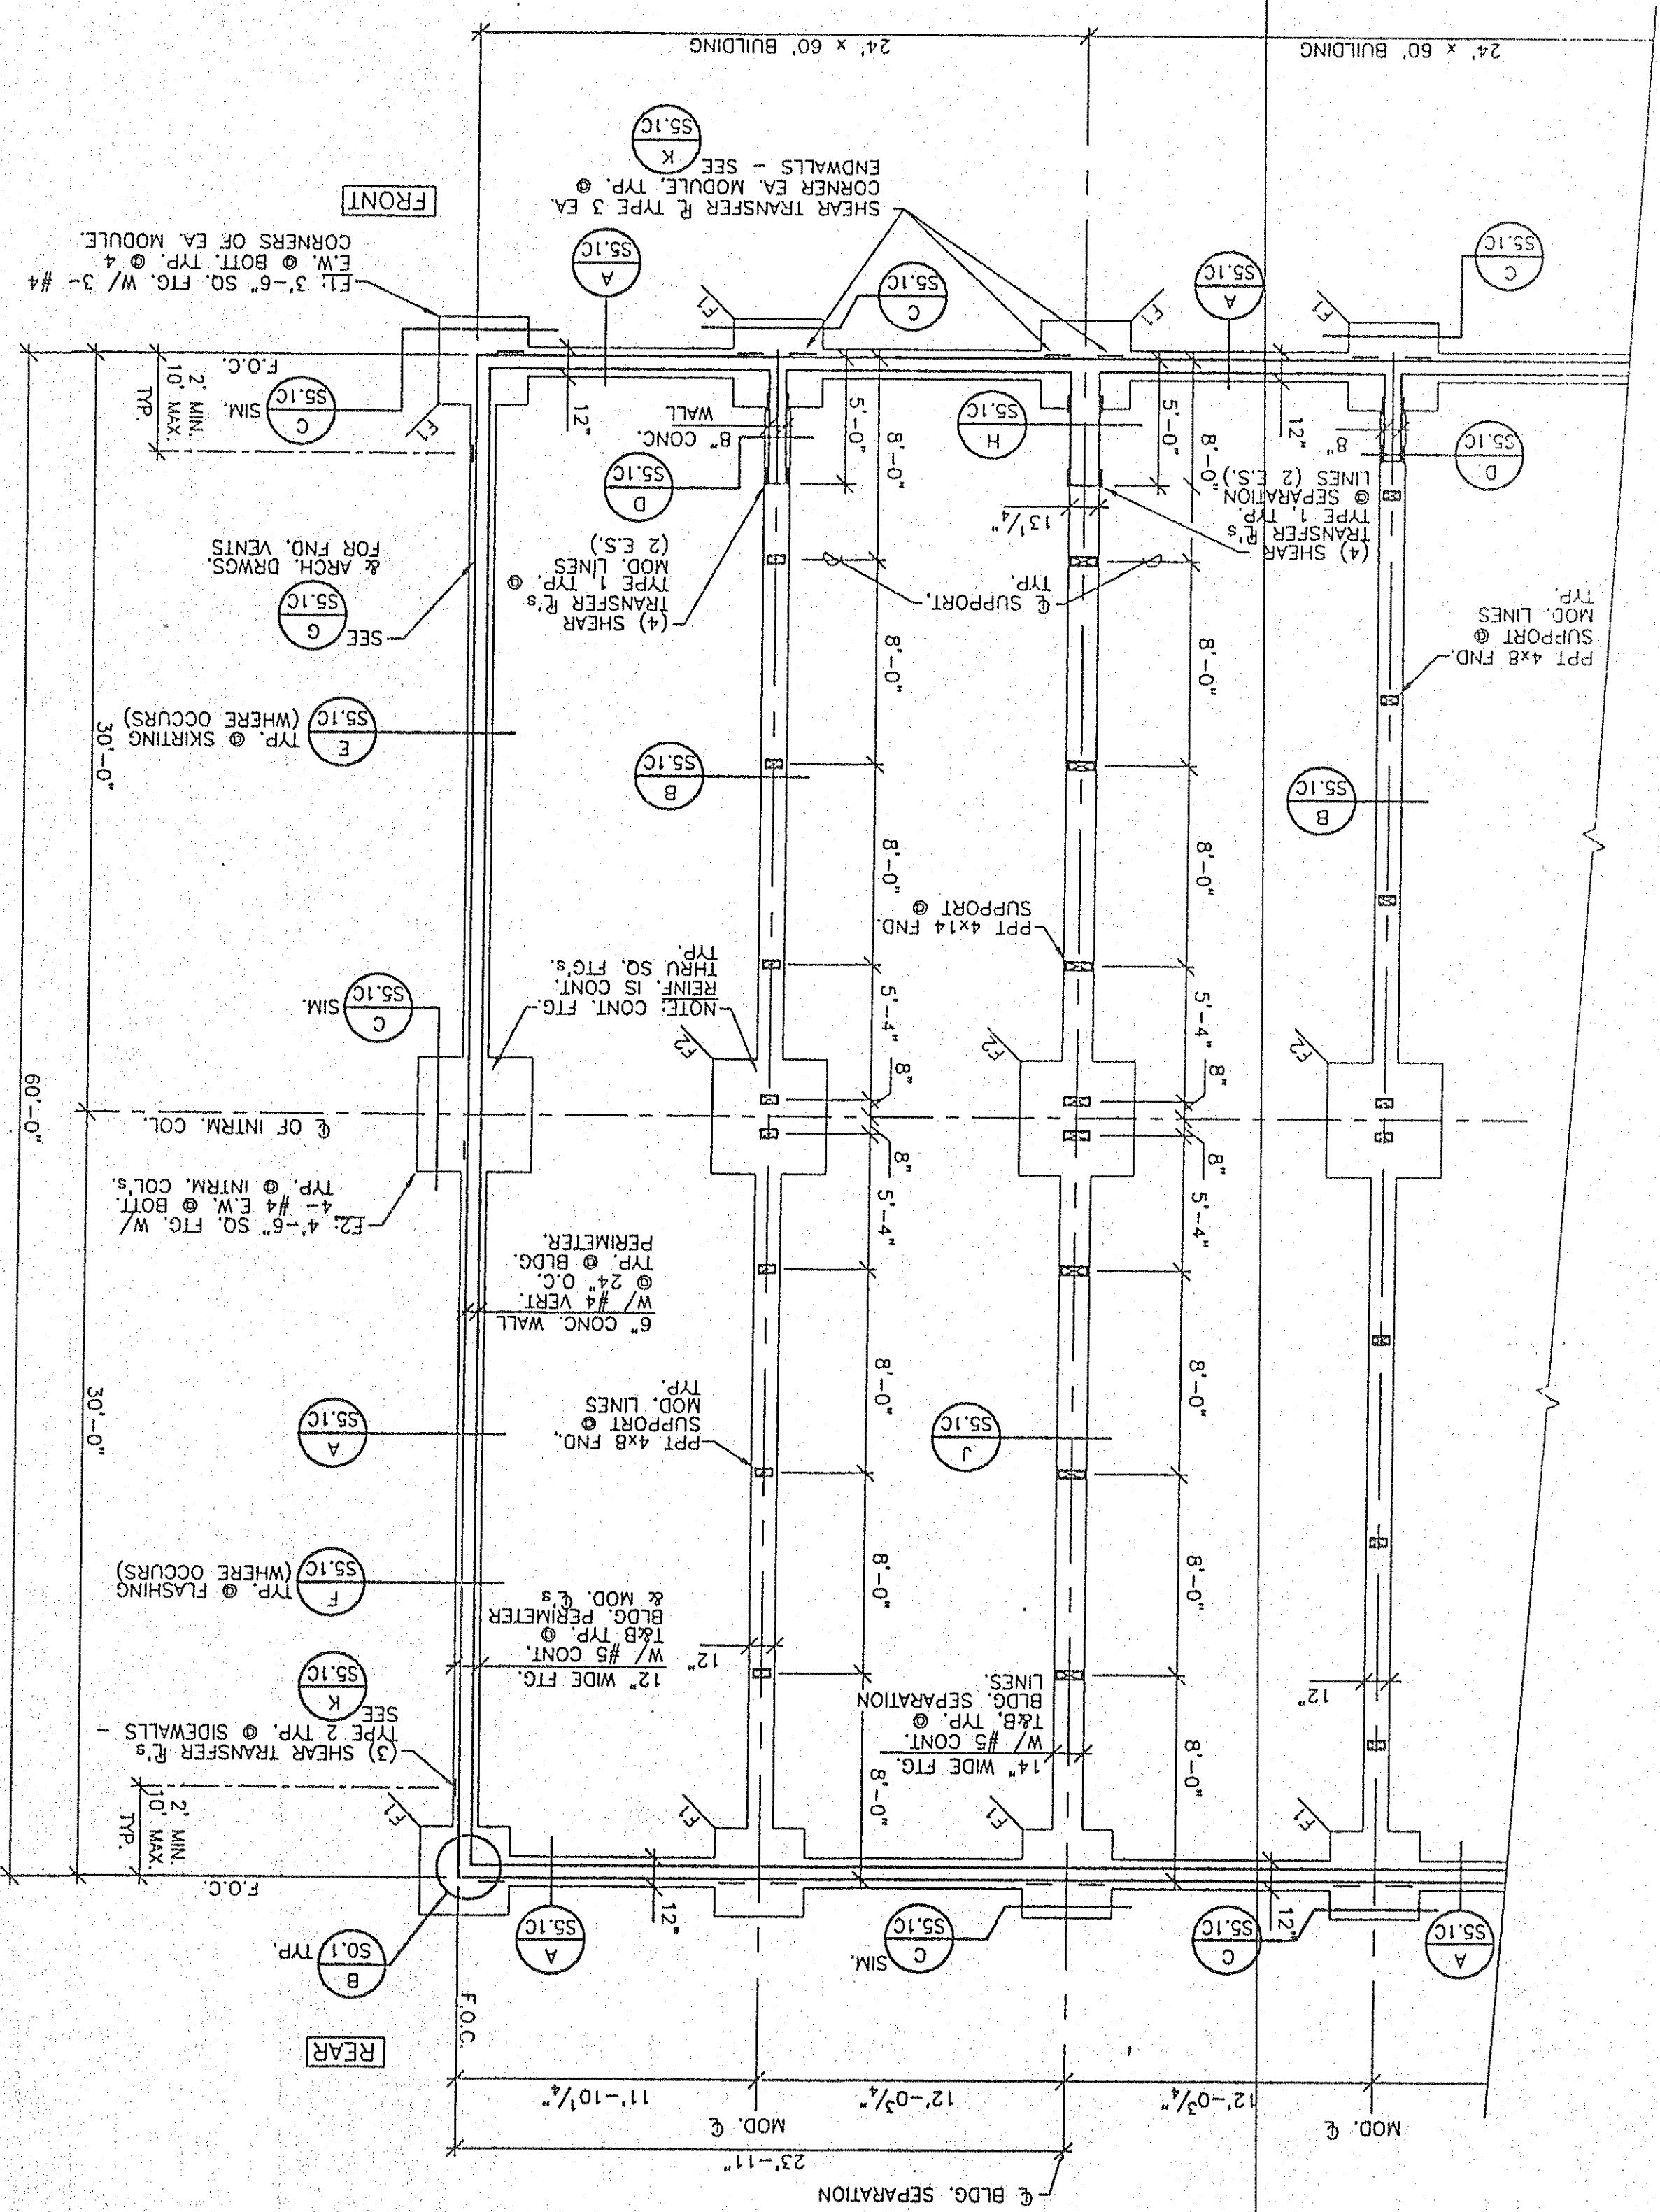


NOTES: TYPICAL AT CONCRETE FOUNDATIONS

1. THE CONCRETE CONTRACTOR SHALL COORDINATE THE WORK OF ALL TRADES AND SHALL CHECK ALL DIMENSIONS AND LOCATIONS OF THE ARCHITECT AND/OR OWNER AND ANY DISCREPANCIES SHALL BE CALLED TO THE ATTENTION OF THE ARCHITECT AND/OR OWNER AND THE BUILDING MANUFACTURER AND BE RESOLVED BEFORE BEGINNING ANY WORK.
2. DIMENSIONS SHOWN ARE APPROXIMATE AND ARE PROVIDED AS AN AID IN INTERPRETING THE DIMENSIONS. DIMENSIONS MUST BE VERIFIED WITH THE ARCHITECTURAL DRAWINGS. IN THE EVENT OF A CONFLICT, CONTACT THE ARCHITECT AND/OR OWNER AND BUILDING MANUFACTURER AND RESOLVE BEFORE BEGINNING ANY WORK.
3. THE CONCRETE CONTRACTOR IS RESPONSIBLE FOR PROPER BUILDING FIT-UP AND INSTALLATION ON THE FOOTINGS. CONTRACTOR SHALL COORDINATE WITH THE ARCHITECT AND BUILDING MANUFACTURER PRIOR TO BEGINNING ANY CONSTRUCTION.
4. ALL FOOTINGS ARE MIN. 12" THICK, U.O.N.

NOTES: TYPICAL AT CONCRETE FOUNDATIONS

24'x60' BUILDING CONCRETE FOUNDATION PLAN

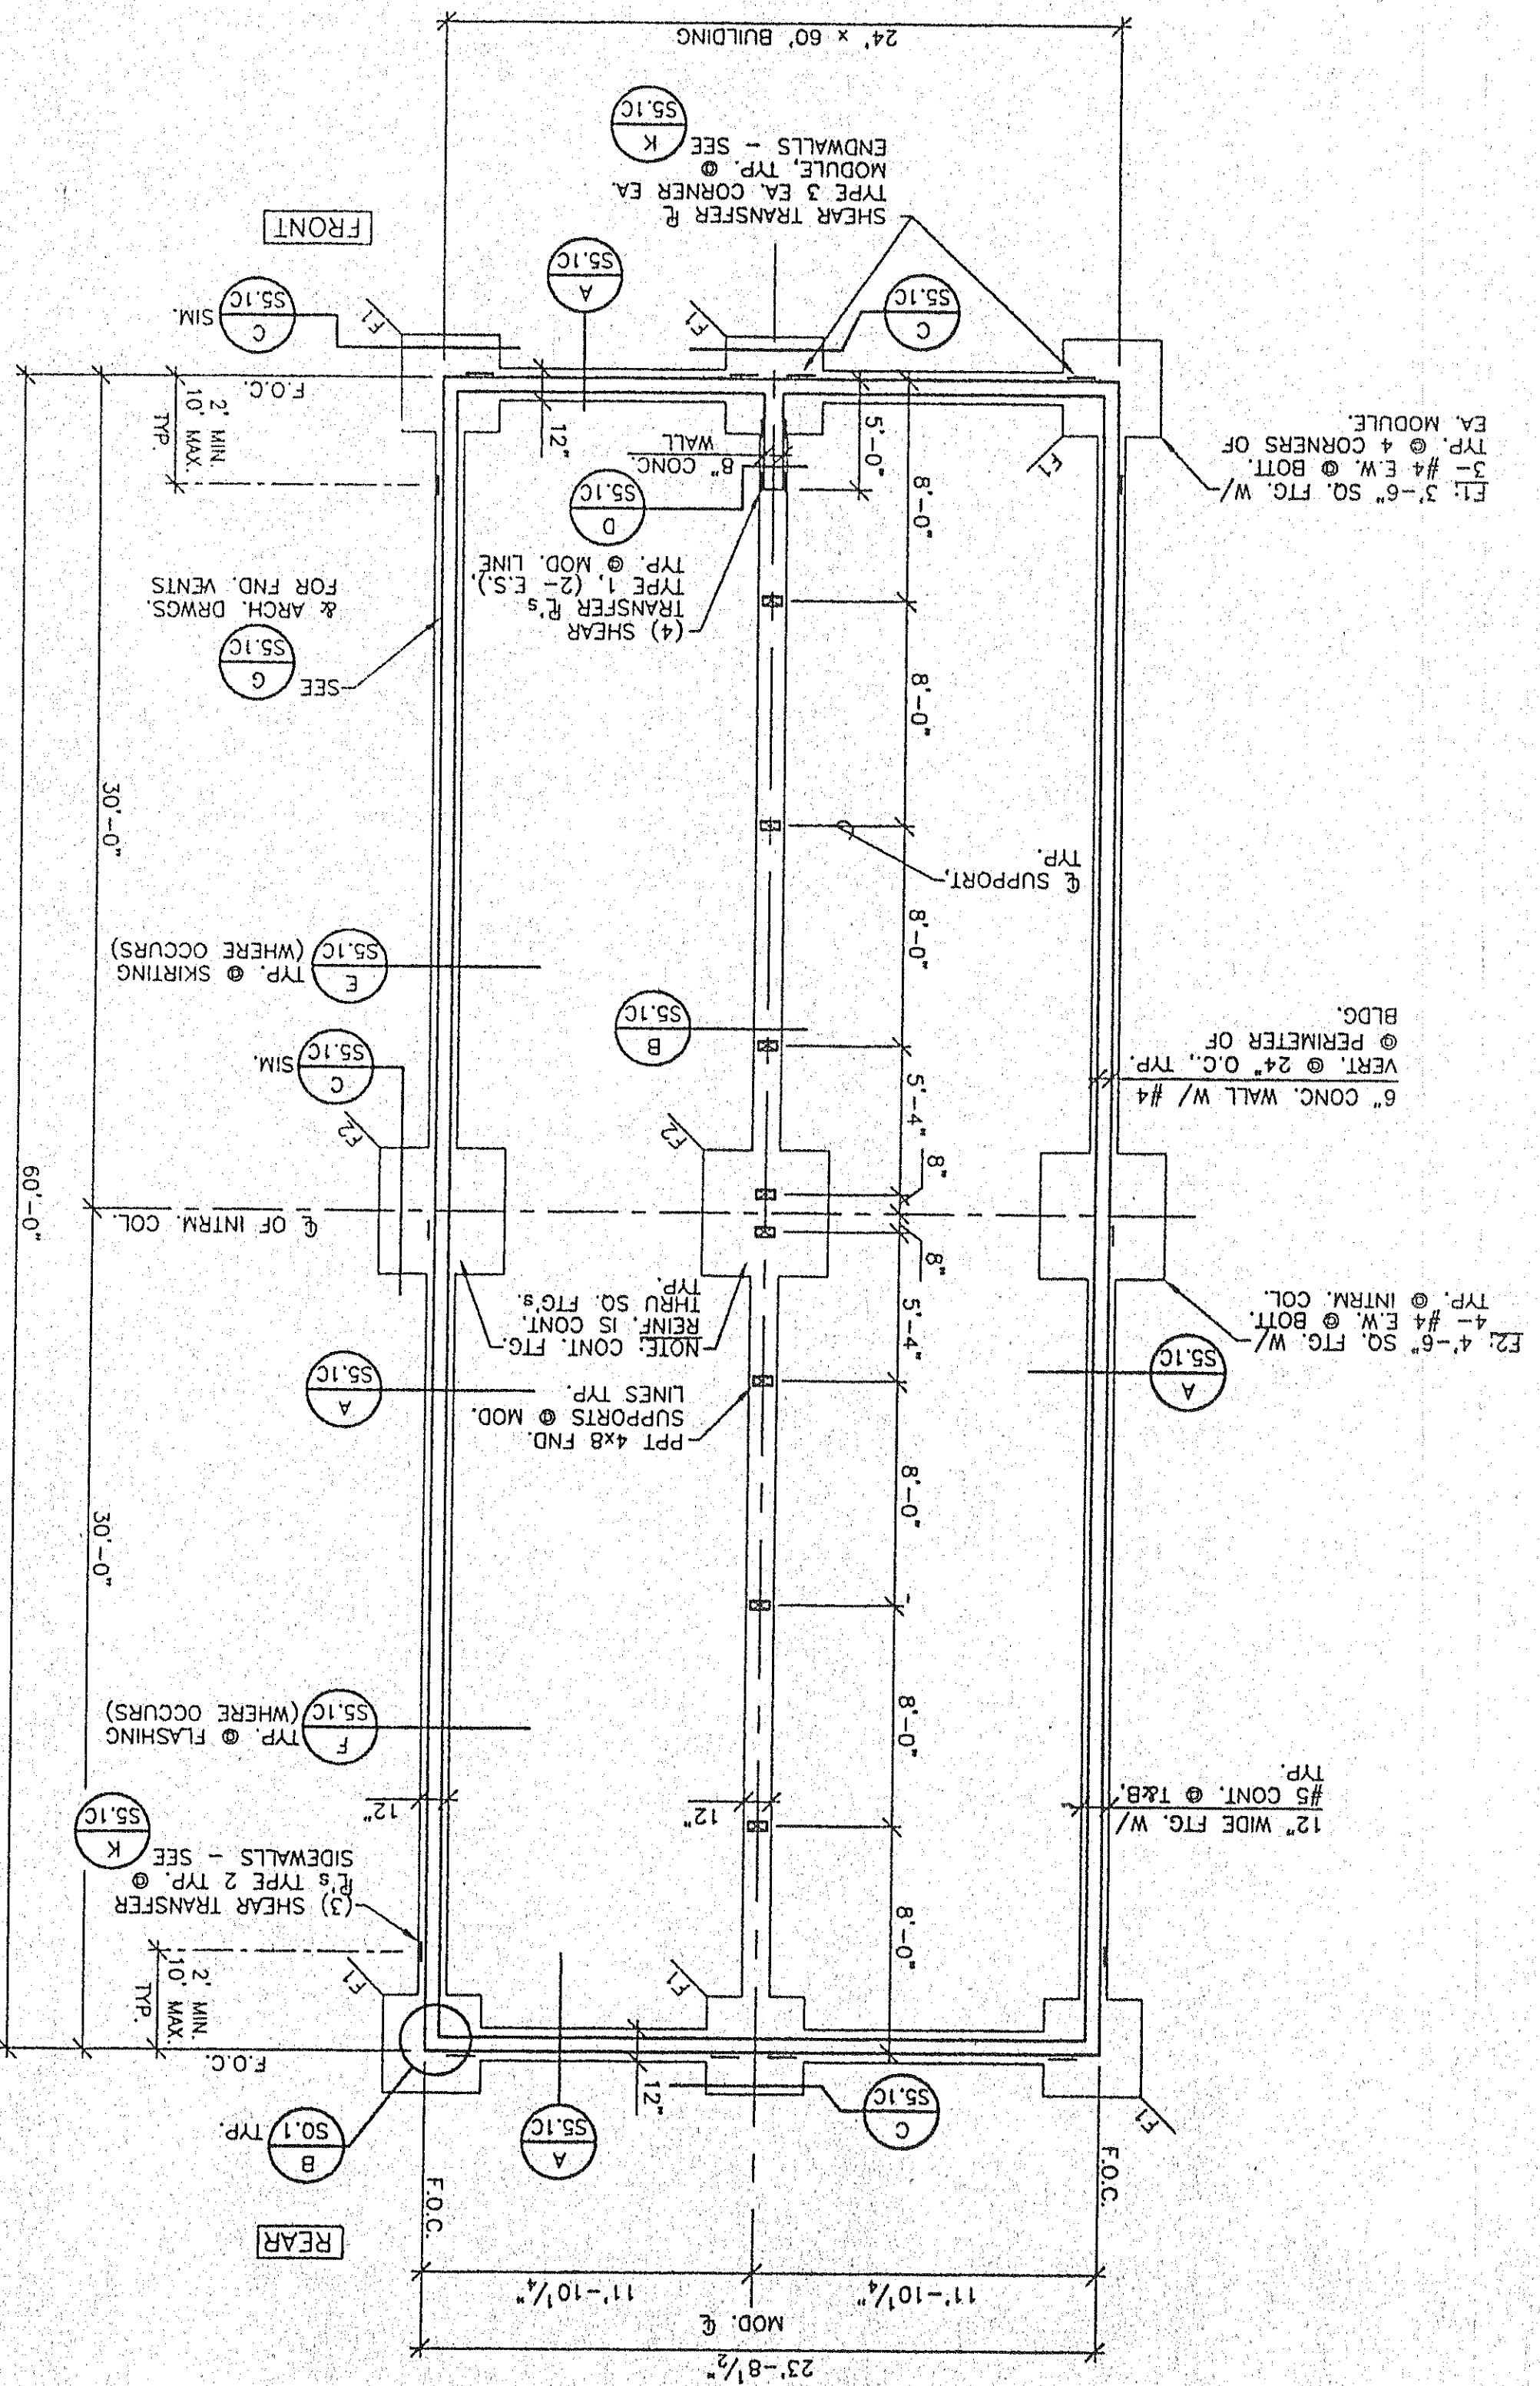

7 5 4 8 3 1 5

A rectangular stamp from the FBI Laboratory. At the top, it says "FBI LABORATORY" in a bold, sans-serif font. Below this, there is a line for "DATE:" followed by the handwritten number "65-11-97". To the right of the date is a line for "AC:" followed by a handwritten "1". Below these is a line for "R.S.:" followed by a handwritten "1". At the bottom of the stamp, there is a large rectangular box containing the handwritten text "PC-336".


DESIGN (1995 CBC)			
ROOF LIVE LOAD	PST	20	"
FLOOR LIVE LOAD	PST	50	"
WIND	MPH	75	"
SEISMIC ZONE	"	4	"

S2.1

DRAWN
JR
CHECKED
BD/PLS
DATE
5-23-97
SCALE
AS NOTED
JOB NO.
97015 2460
SHEET

ANDERSON & DOIG
STRUCTURAL ENGINEERS
A CALIFORNIA CORPORATION
10308 PHOENIX LANE, STE. 100, SACRAMENTO, CA 95827-2511
(916) 368-9622
(FAX) 916-764-0771

EXPIRES 3-31-00

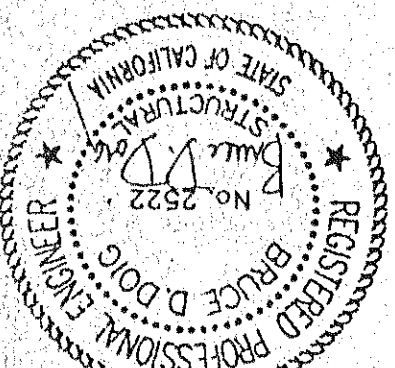

PACESETTER INDUSTRIES, INC.
P.O. BOX 1151, MODESTO, CA 95335 (209) 521-1600
24x60 RELOCATABLE BUILDING

CONCRETE FOUNDATION PLANS

REVISIONS

BY