


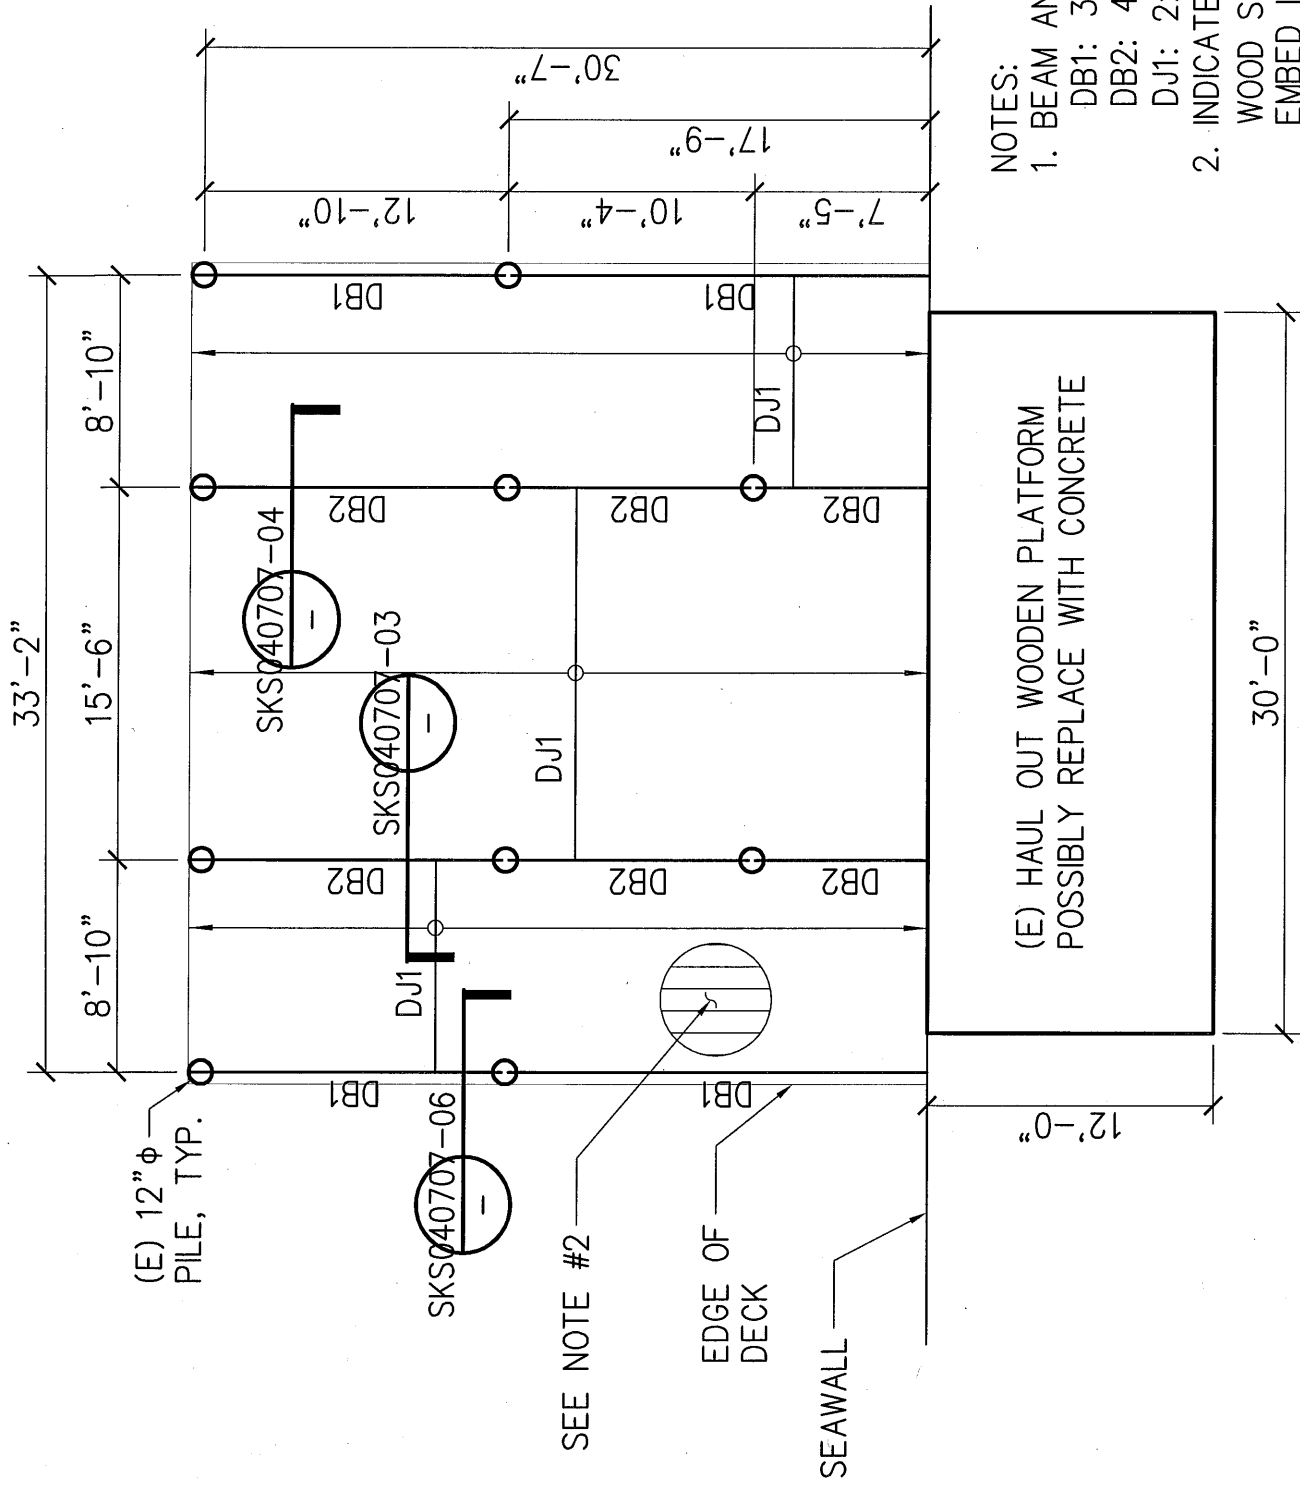


- NOTES:
1. BEAM AND JOIST SCHEDULE:  
 DB1: 3-4x12 PT DF-L No.1  
 DB2: 4-4x12 PT DF-L No.1  
 DJ1: 2x12 PT DF-L No.1 @ 16" o.c.
  2. INDICATES 2x6 DECKING, W/2-#10 WOOD SCREWS PER JOIST W/ 1½" EMBED INTO JOIST, TYP. U.O.N.

# FRAMING LAYOUT FOR HAUL OUT DECK

SKS040607-02


SCALE: 1/8" = 1'-0"

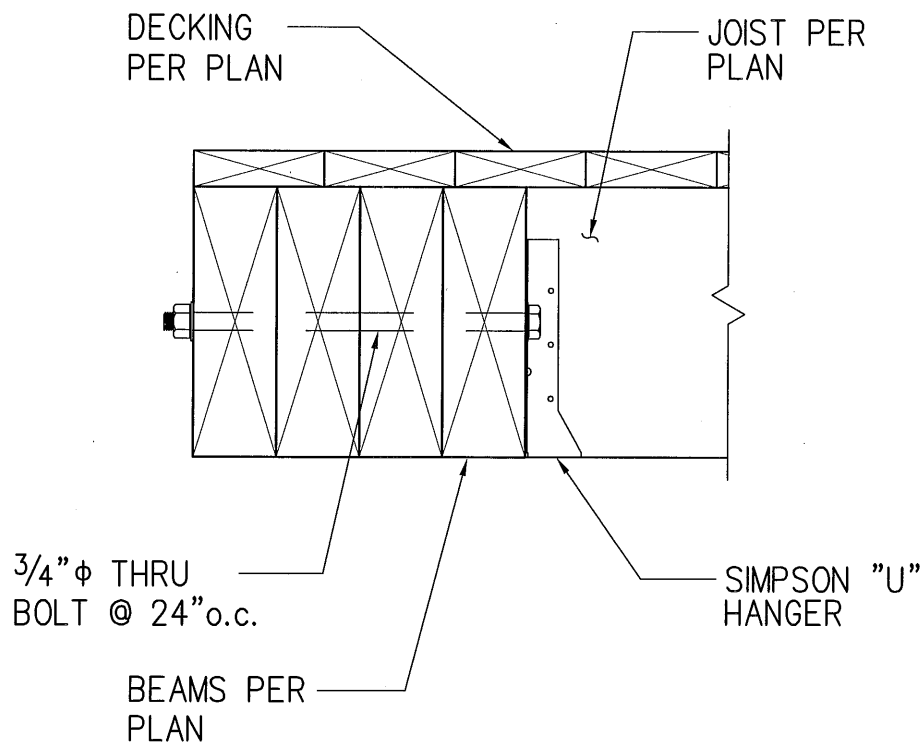

## JOIST TO BEAM CONNECTION

SKS040707-03


SCALE:  $1\frac{1}{2}" = 1'-0"$

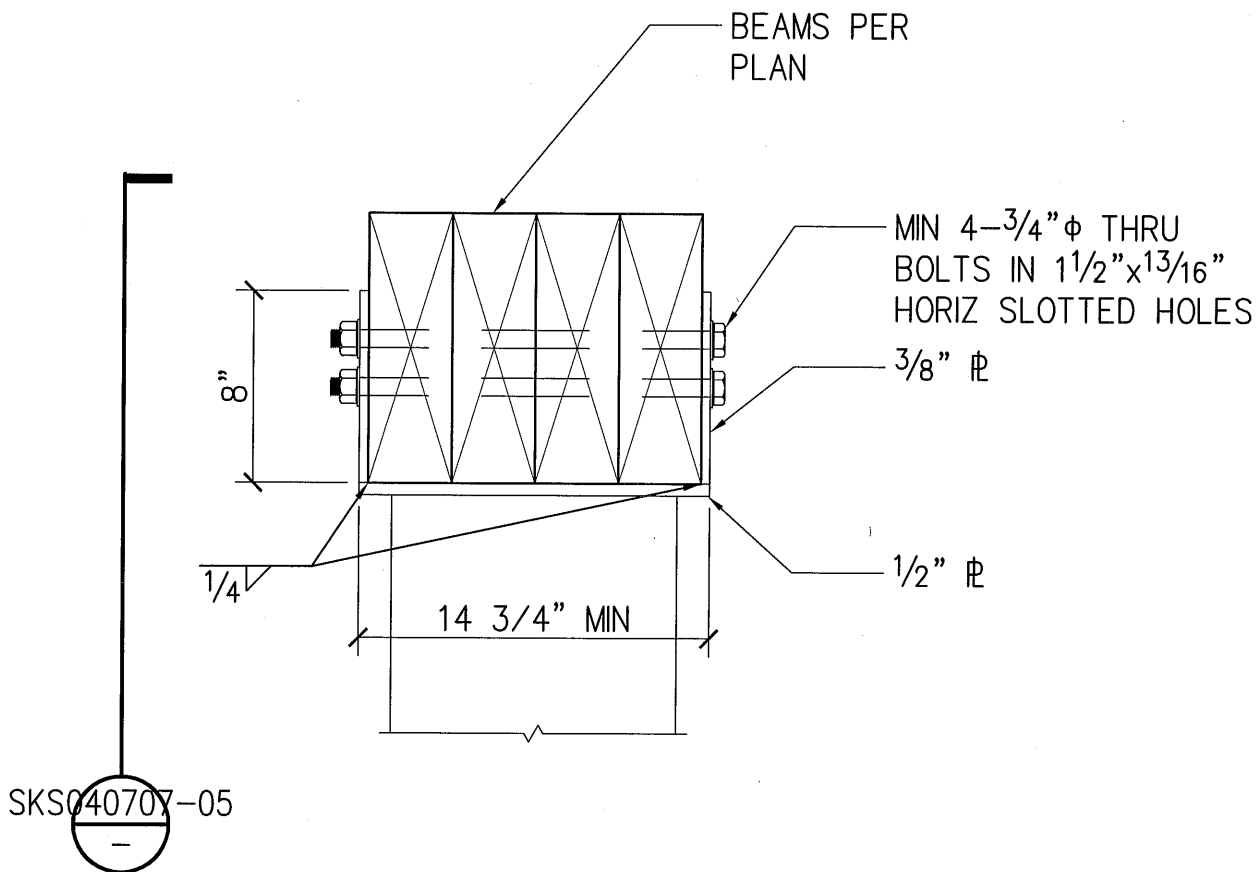

# INT BEAM TO POST CONNECTION

SKS040707-04


SCALE: 1 $\frac{1}{2}$ " = 1'-0"

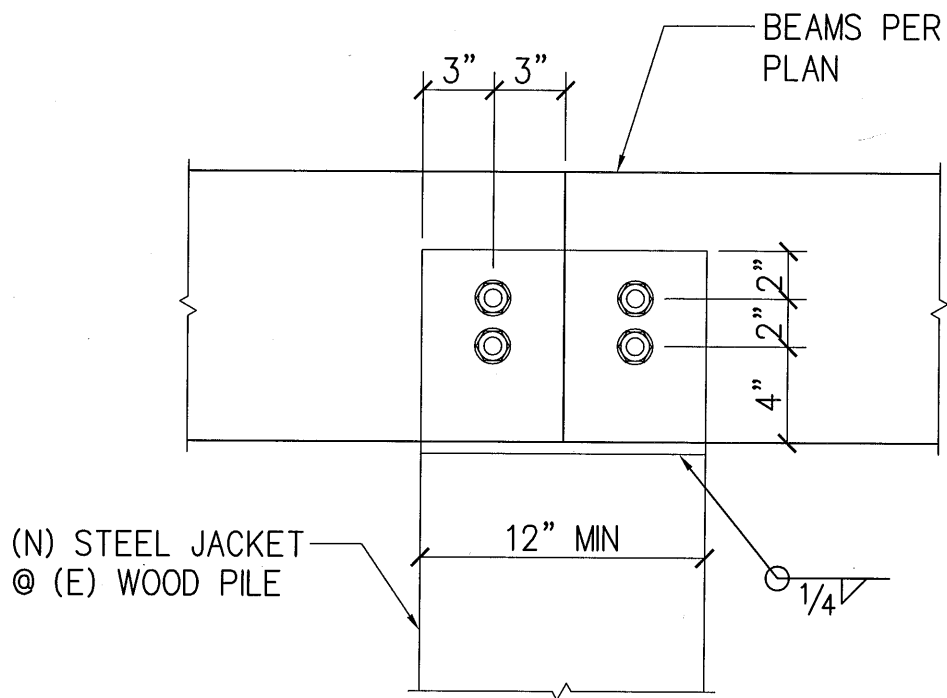

## BEAMS TO POST CONNETION

SKS040707-05

SCALE: 1 1/2" = 1'-0"

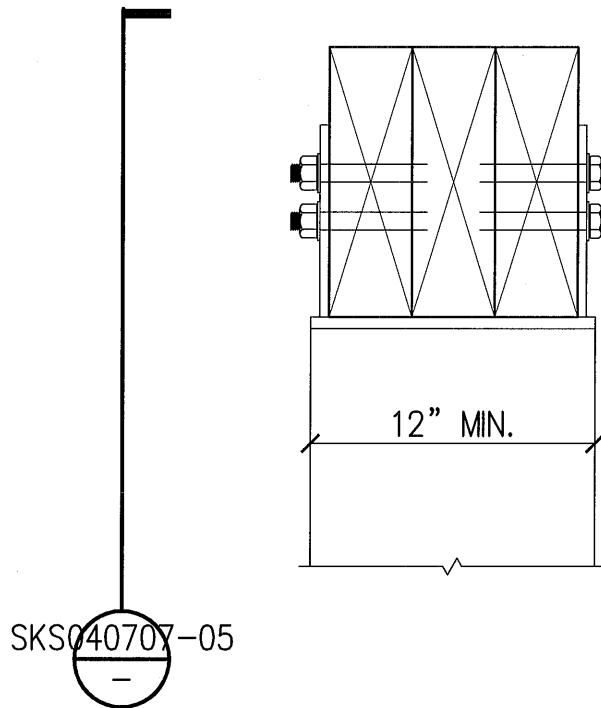

FOR ADD'L NOTES  
SEE SKS040707-04

## EXT BEAM TO POST CONNECTION

SKS040707-06

SCALE:  $1\frac{1}{2}" = 1'-0"$