



Redwood City Small Boat Access Facility  
 1402 Maple Avenue  
 APN: 052-392-170  
 Redwood City, CA  
 2012-08-21  
 GAP

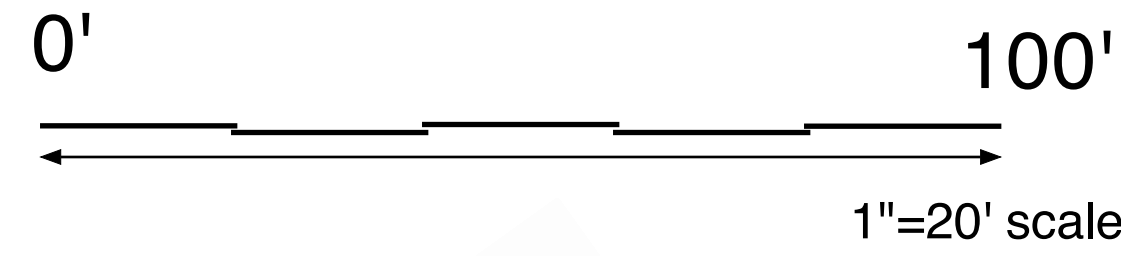

Steinberger Creek

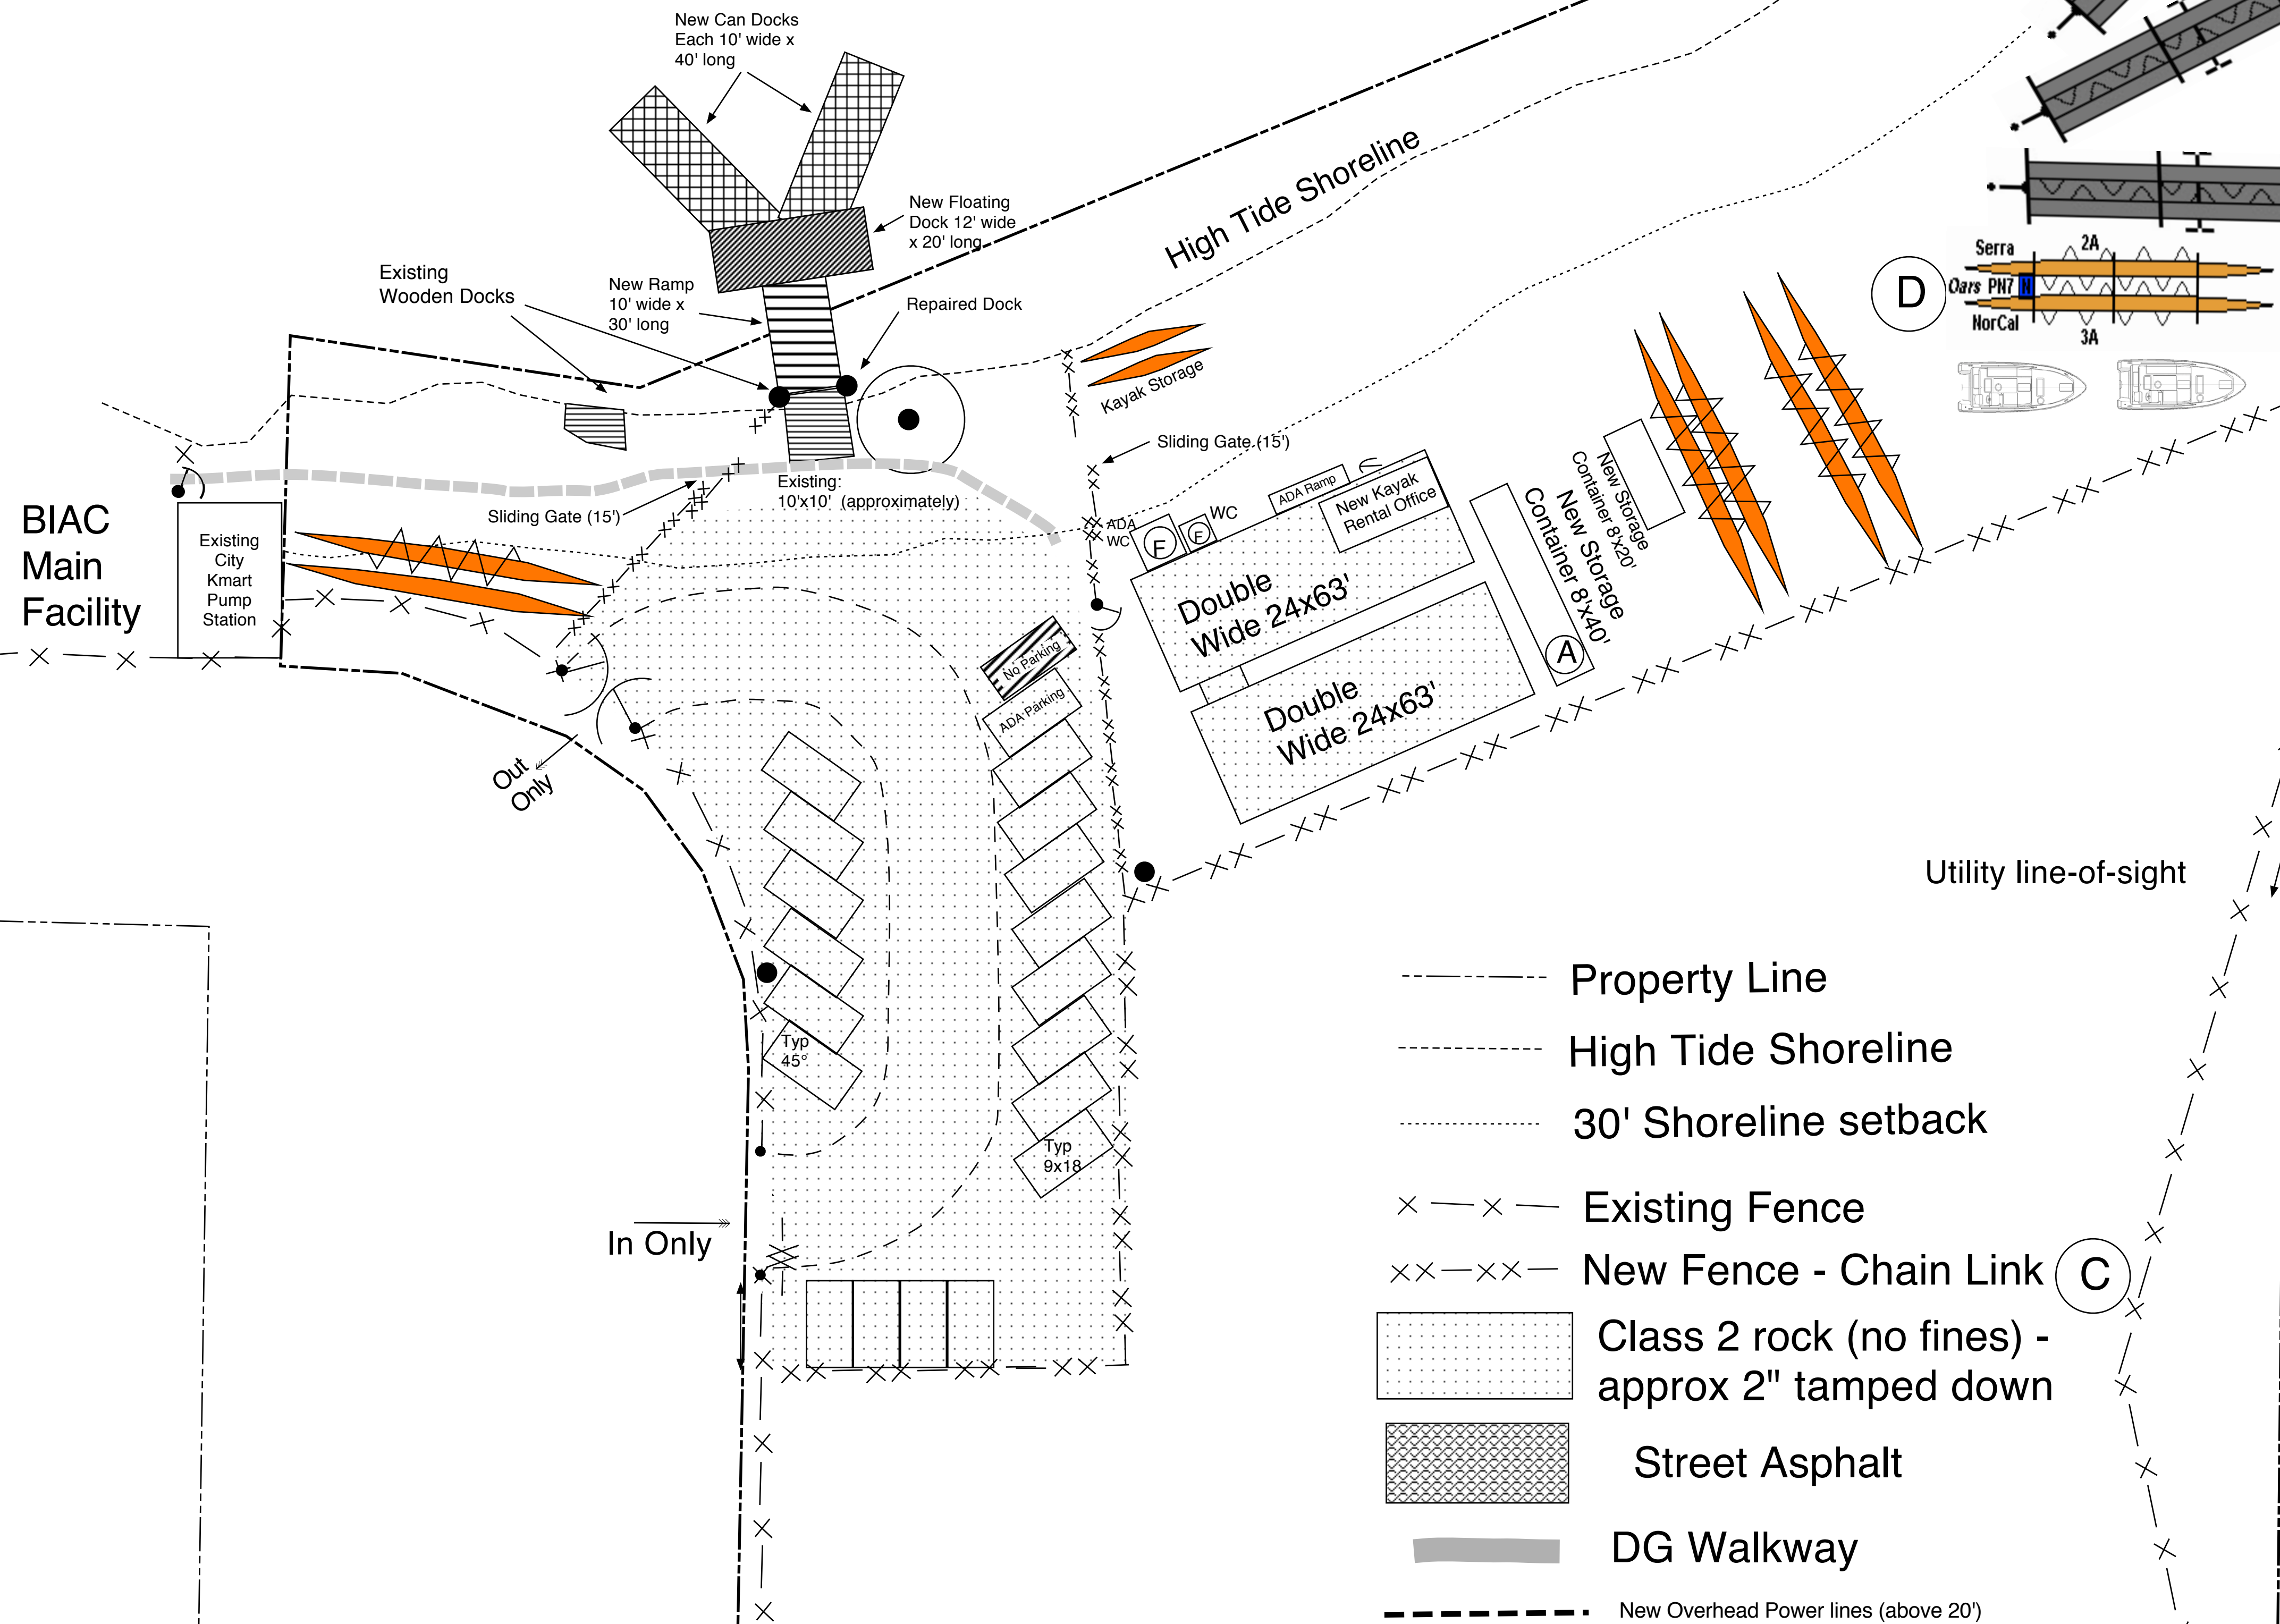

BIAC Main Facility

- Property Line
- High Tide Shoreline
- 30' Shoreline setback
- × × Existing Fence
- × × × × New Fence - Chain Link (C)
- [Dotted Pattern] Class 2 rock (no fines) - approx 2" tamped down
- [Cross-hatch Pattern] Street Asphalt
- [Solid Grey] DG Walkway
- New Overhead Power lines (above 20')

(A) Storage Container. 8'x40' metal- Metal container for equipment storage




(B) Triple Wide Trailer for gym equipment including indoor rowing exercise machines (ERGs)




ERG Exercise machines - 20 - 40 of these will be in tent




(C) Example of Temporary Chain Link Fence. 8' high panel.

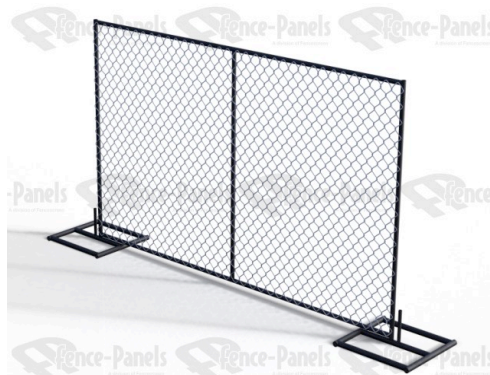


(D) Rowing shells that will be stored

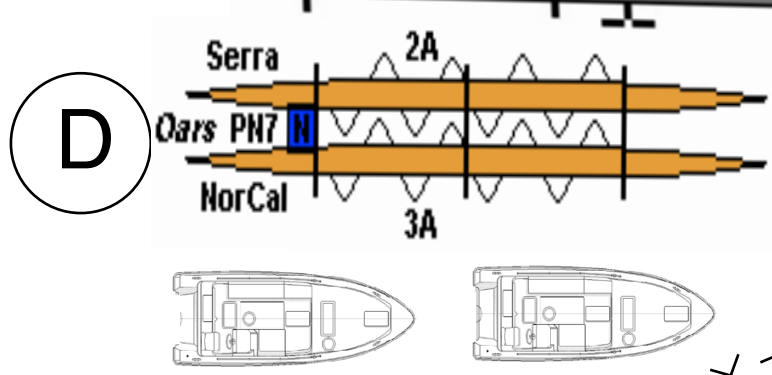

Pair - typically 33' long

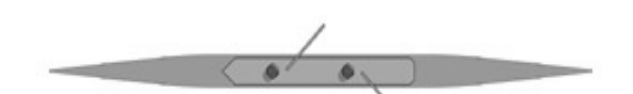

Four - typically 44' long

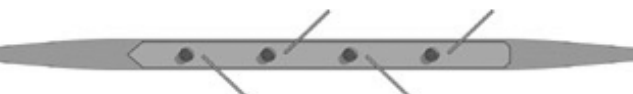

Eight - typically 59' long



(E) Shell and Boat Trailer - typical 8' wide x 60' long



(F) Water Closet (Porta Potty) - handicap.

