
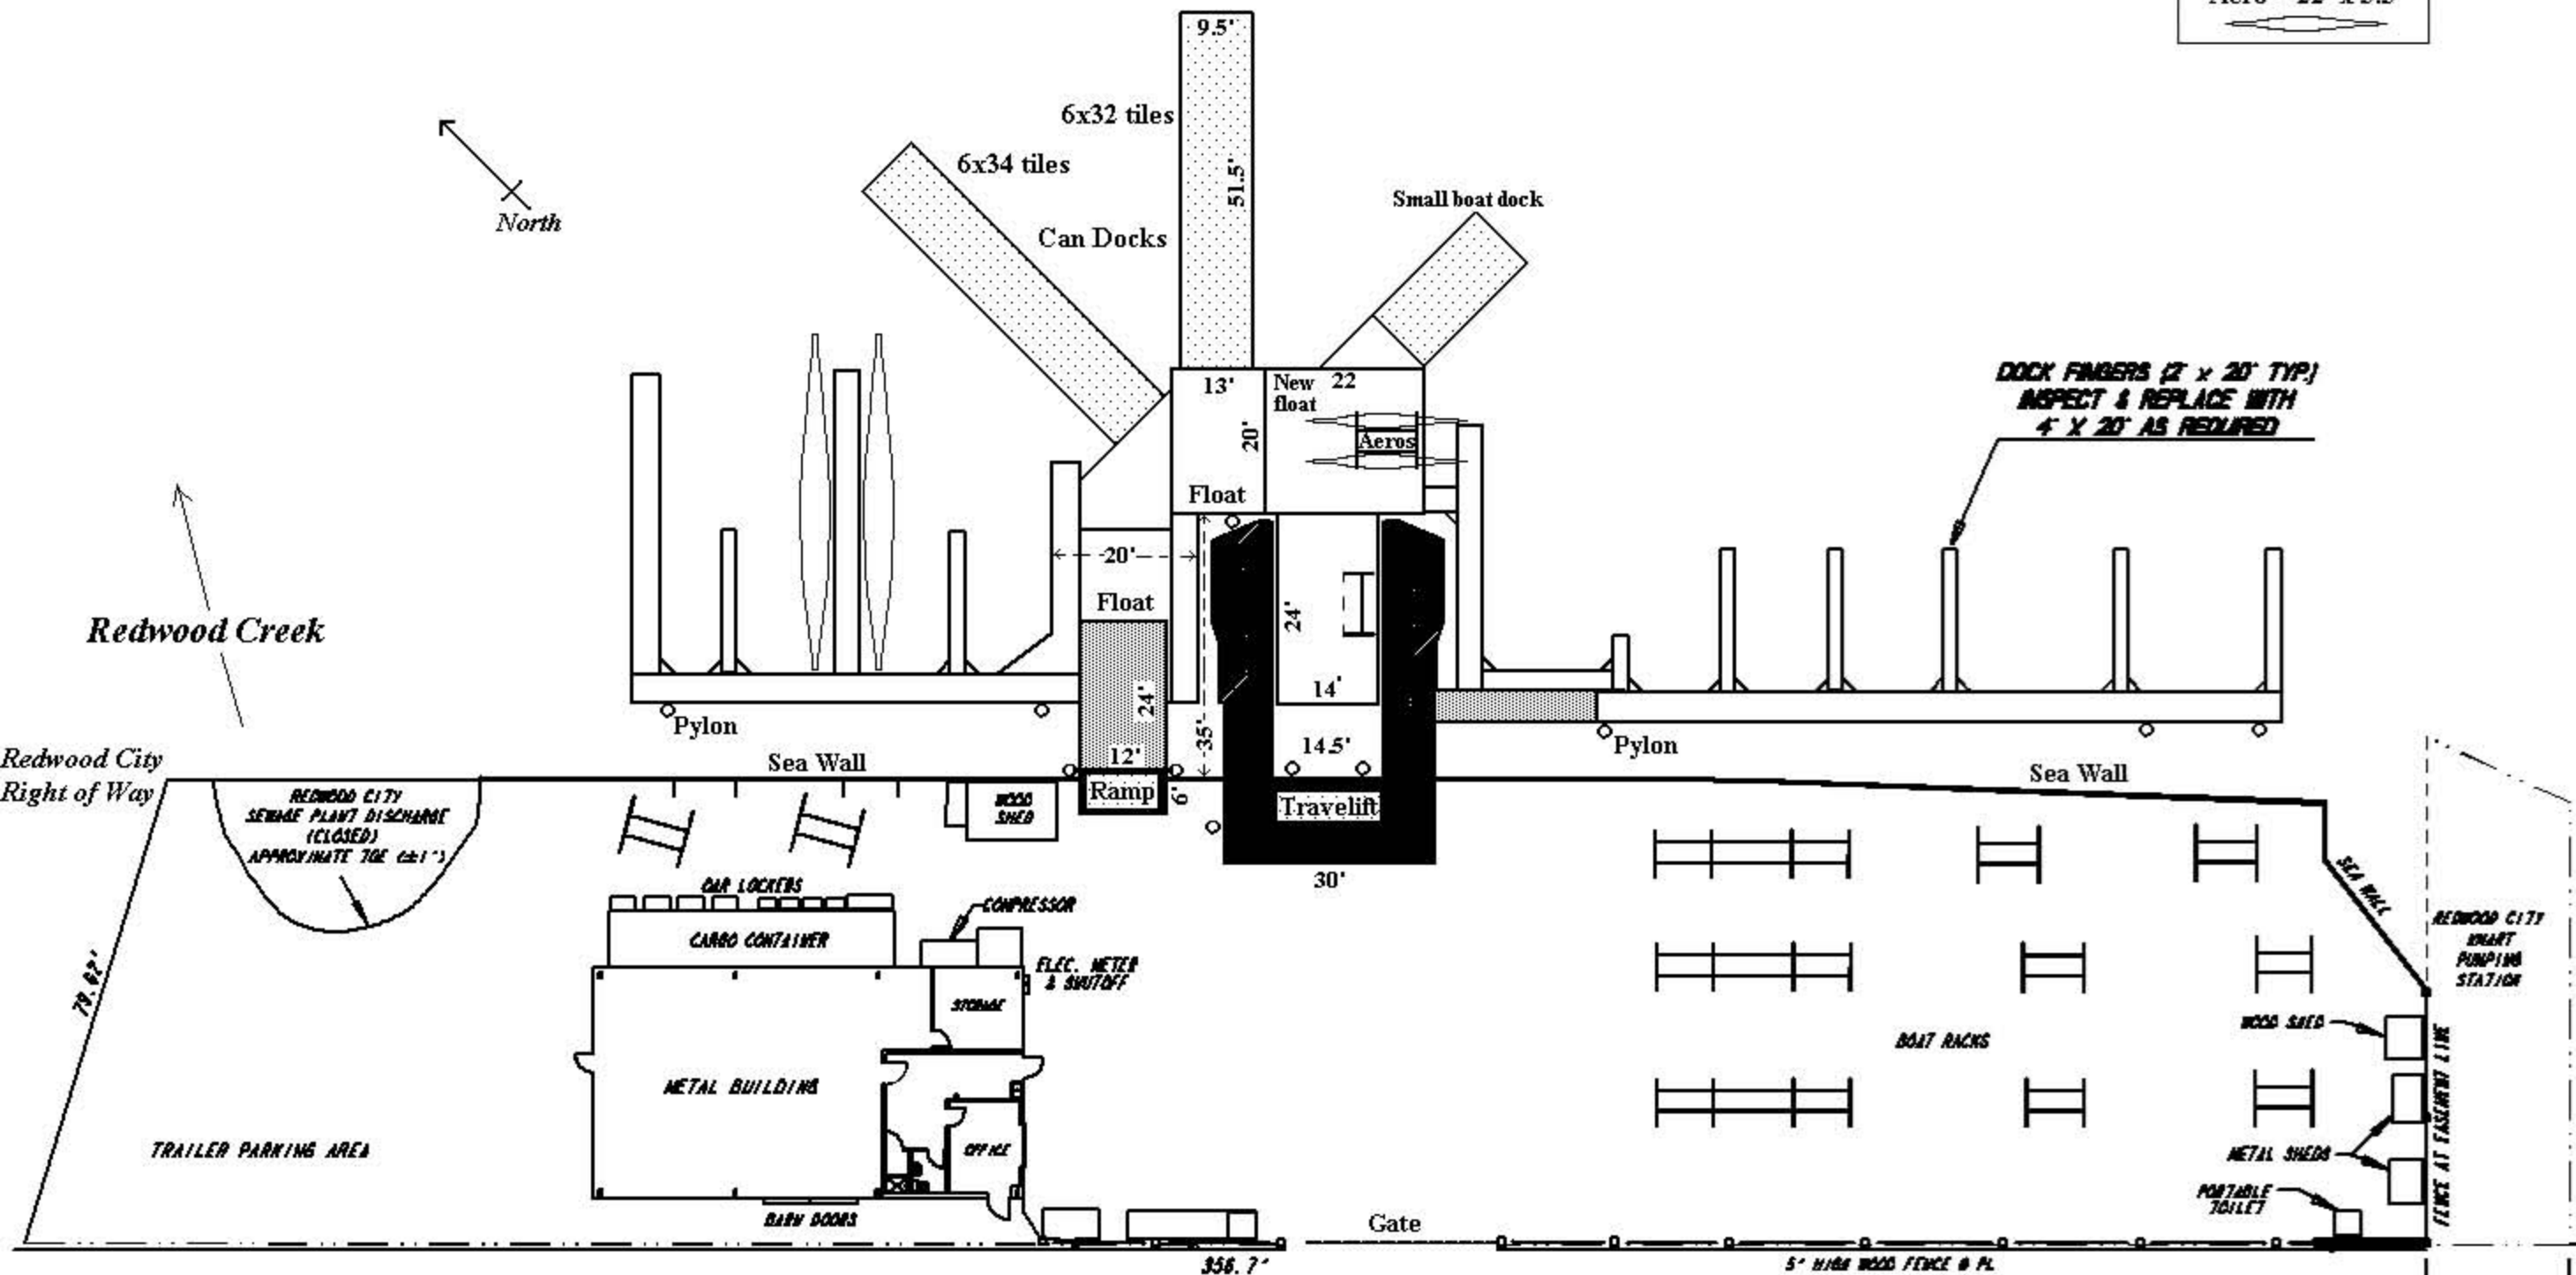


← STEINBERGER CREEK →

Reference:
Aero = 22' x 5.5'

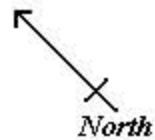

Redwood Creek

Redwood City Right of Way

79.82'

TRAILER PARKING AREA

REDWOOD CITY SEWAGE PLANT DISCHARGE (CLOSED) APPROXIMATE TIDE (+/- 1')

CAR LOCKERS
CARBO CONTAINER
METAL BUILDING
BARN DOORS
OFFICE
STORAGE
COMPRESSOR
ELEC. METER & SHUTOFF

WOOD SHED

Ramp

Travelift

Gate

356.7'

Maple Street

5' HIGH WOOD FENCE @ PL.

BOAT RACKS

PORTABLE TOILET

WOOD SHED

METAL SHEDS

REDWOOD CITY SMART PUMPING STATION

FENCE AT EASEMENT LINE

24' EASEMENT

DOCK FINGERS (2' x 20' TIP) INSPECT & REPLACE WITH 4' x 20' AS REQUIRED

6x32 tiles

6x34 tiles

Can Docks

Small boat dock

9.5'

51.5'

13'

20'

Float

20'

24'

14'

14.5'

35'

6'

30'

Pylon

Sea Wall

Pylon

Sea Wall

SEA WALL