



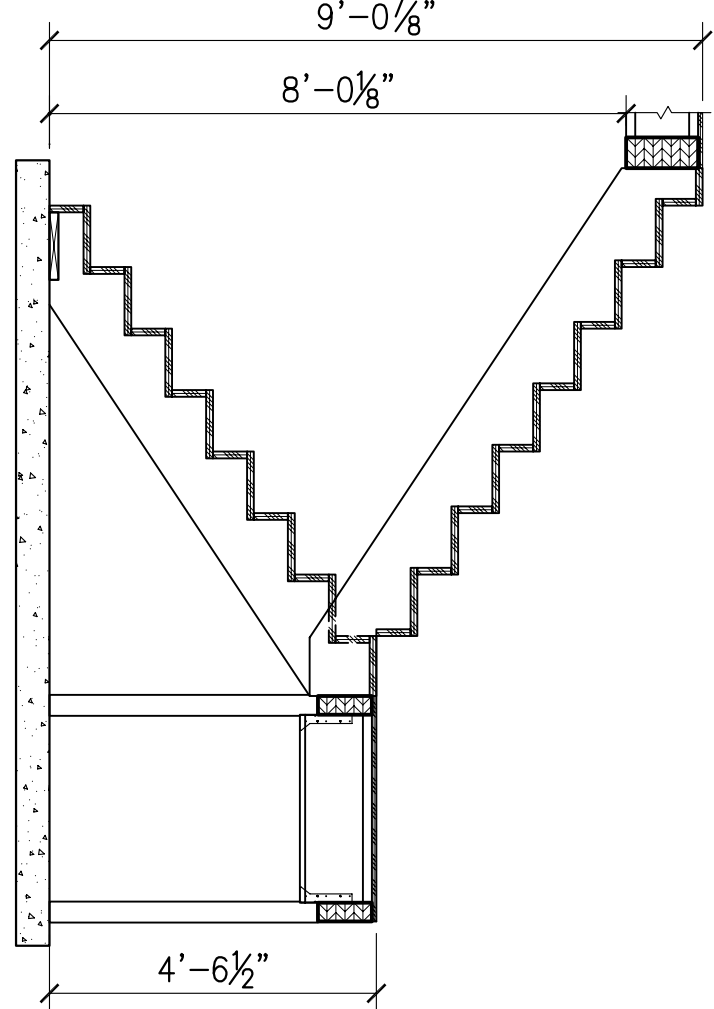


8 STAR ELEVATION

3/8"=1'-0"

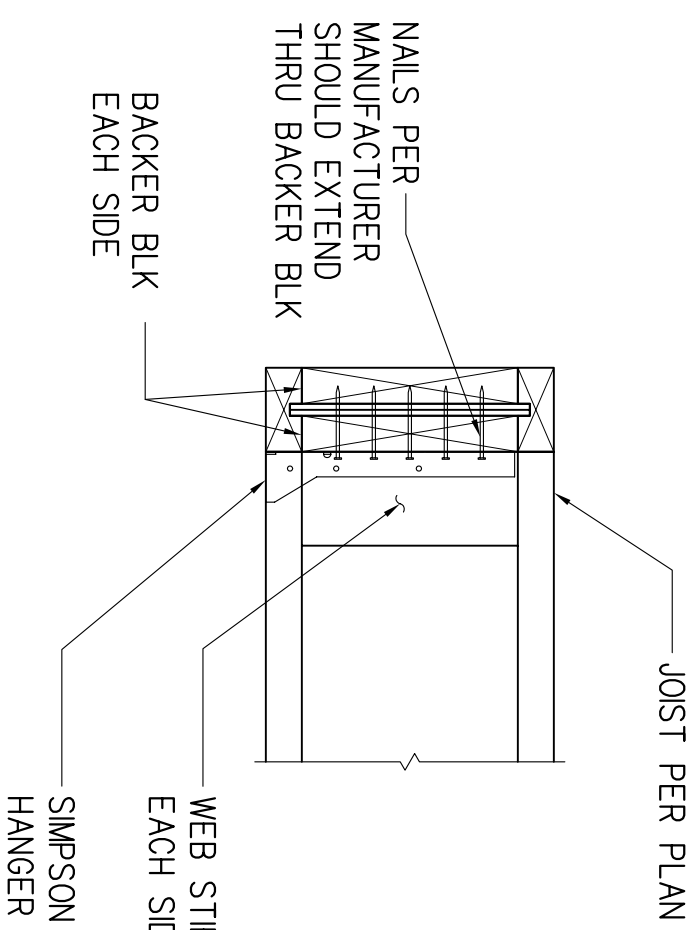


4 BLKG. AT I-JOIST DETAIL

1 1/2"=1'-0"

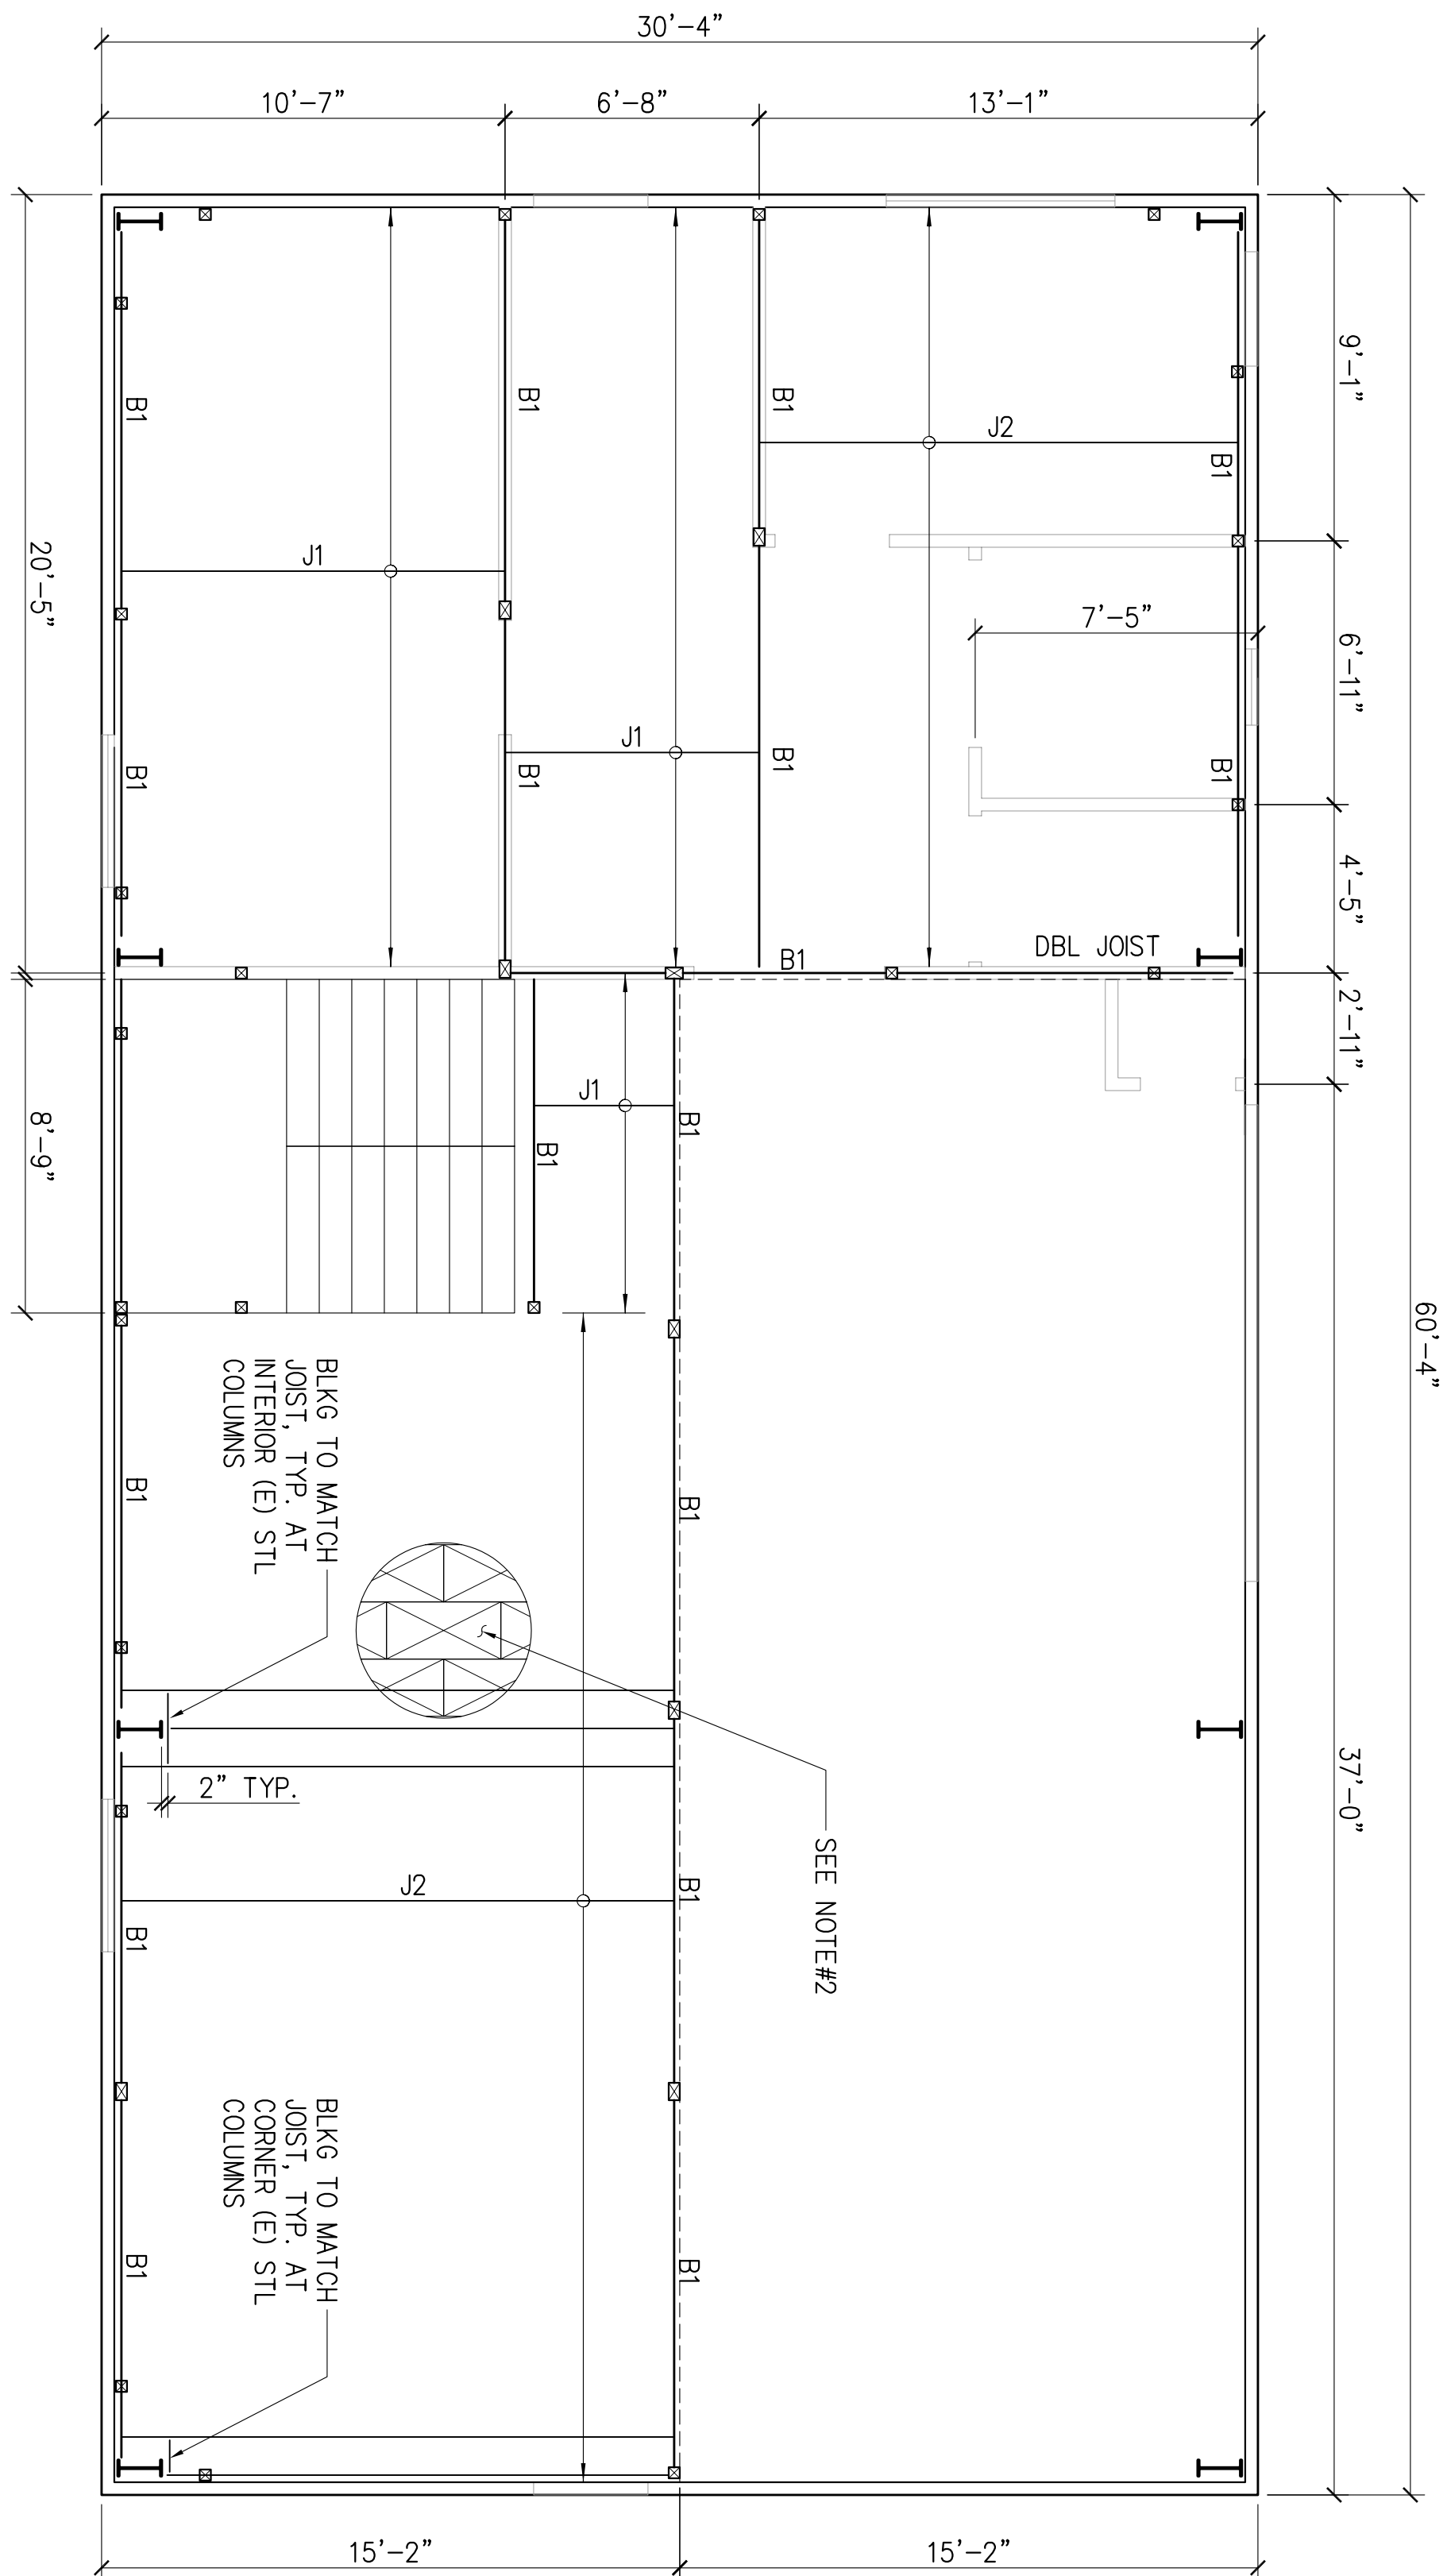


19 MEZZANINE FRAMING LAYOUT

1/4"=1'-0"

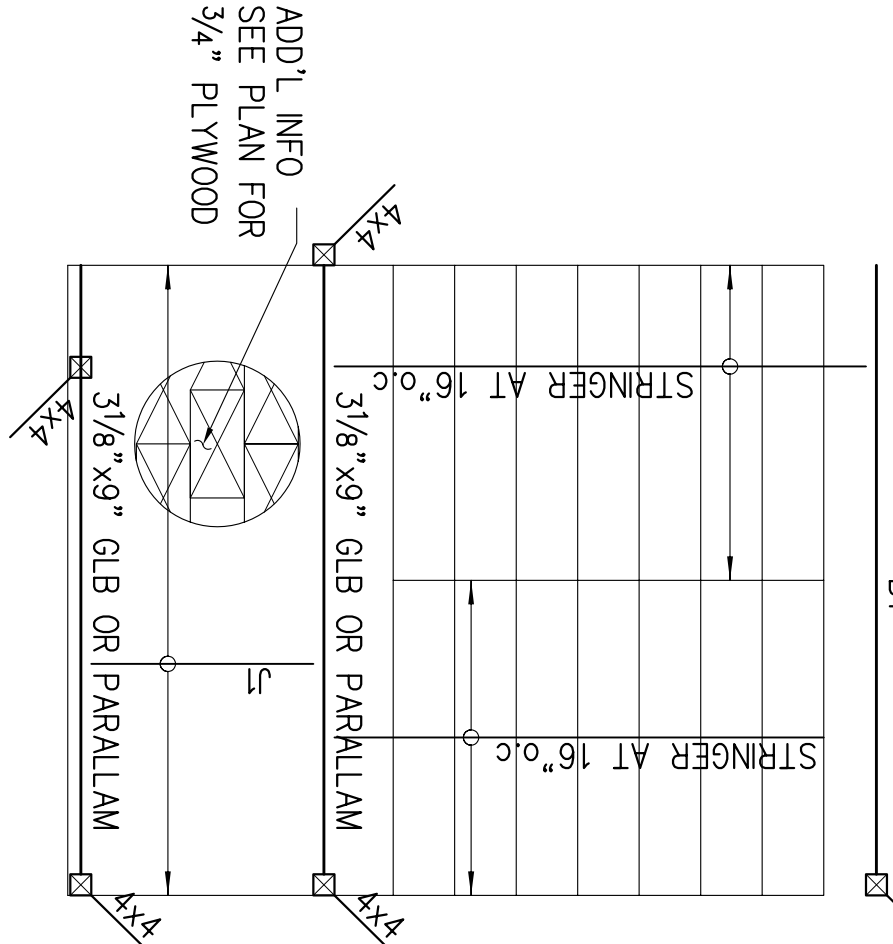


7 STAR PLAN

3/8"=1'-0"

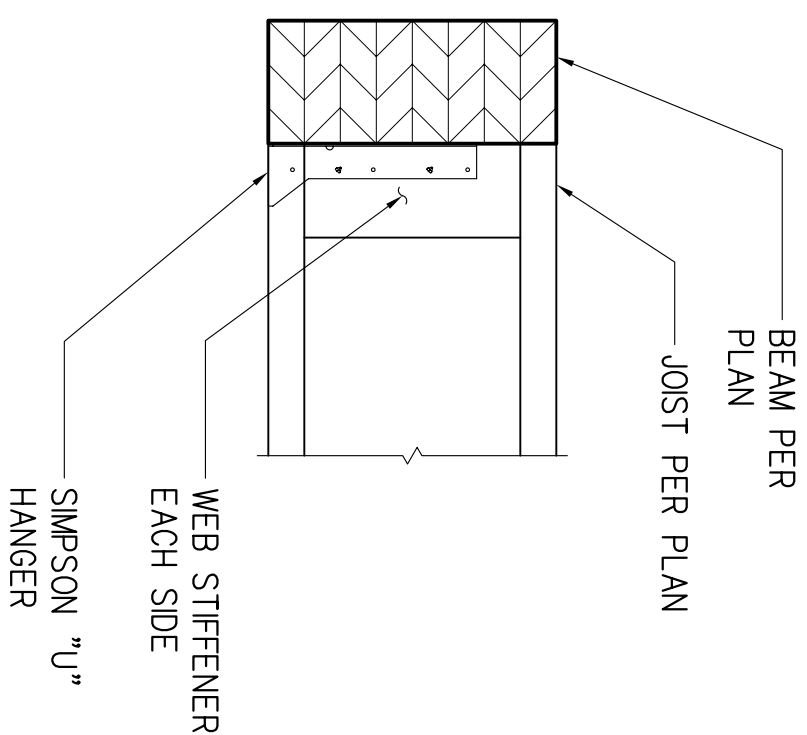


3 I-JOIST TO GLULAM DETAIL

1 1/2"=1'-0"

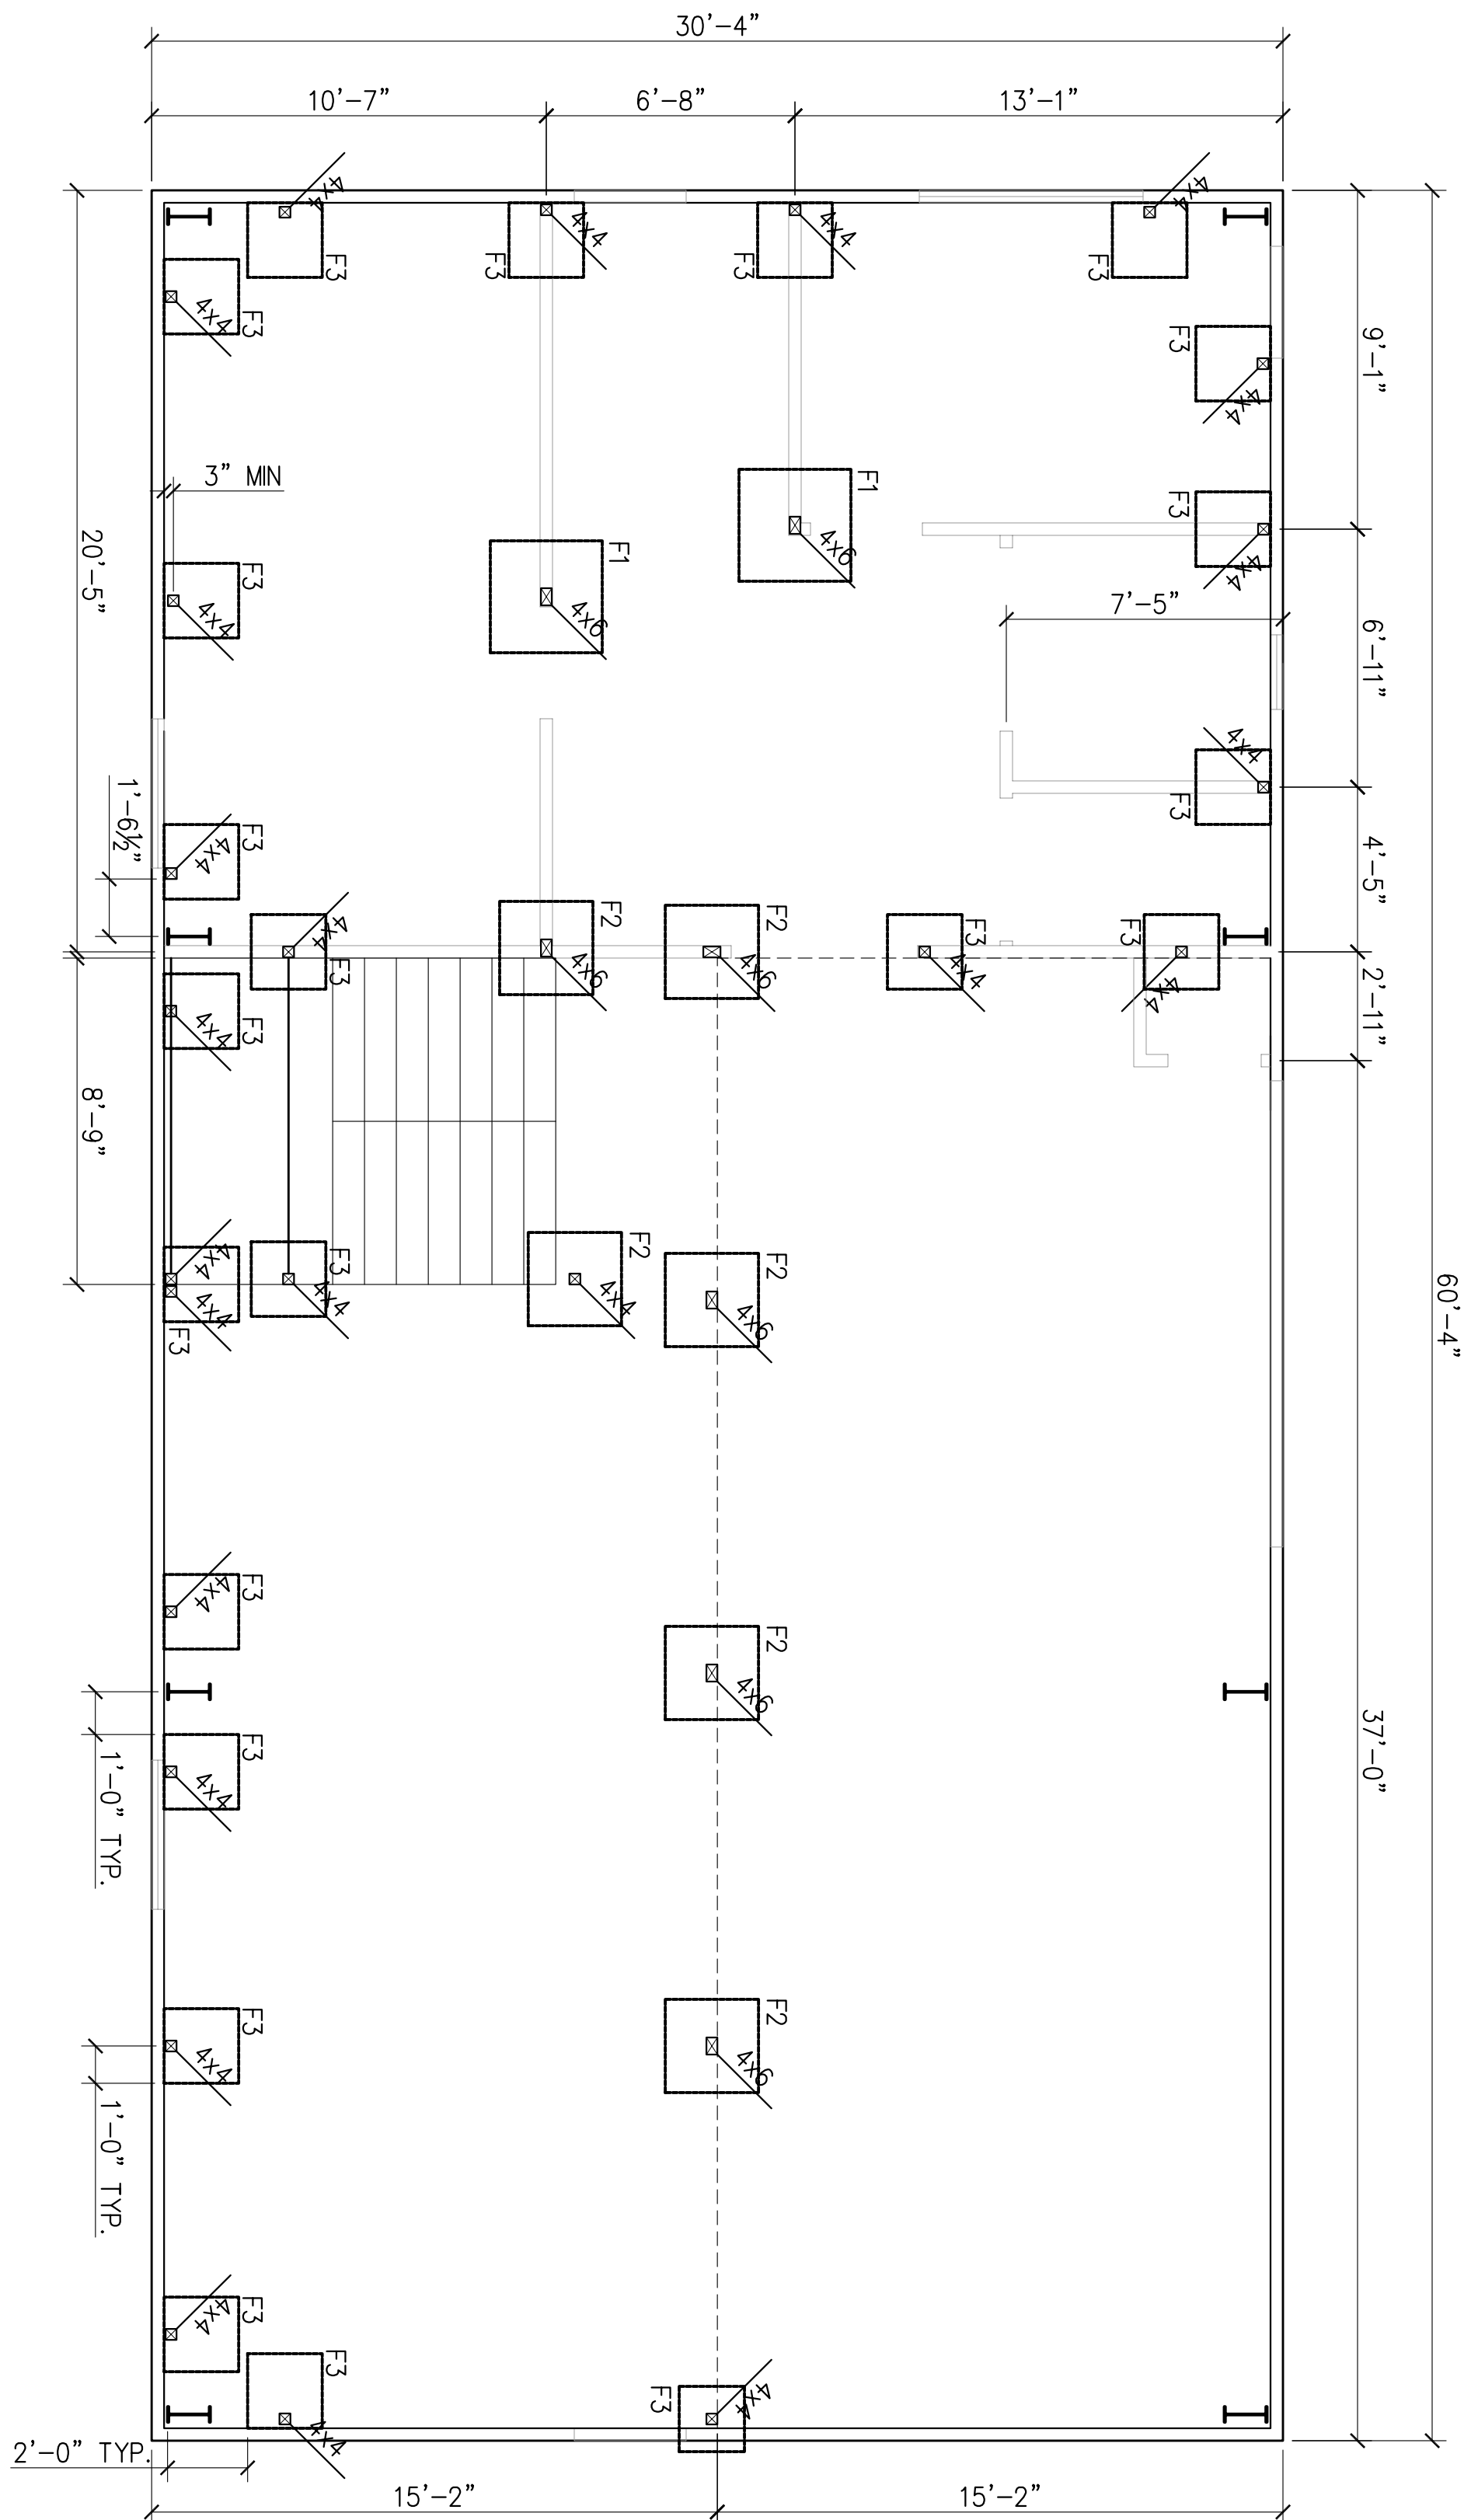

17 CLUB HOUSE FOUNDATION PLAN

1/4"=1'-0"

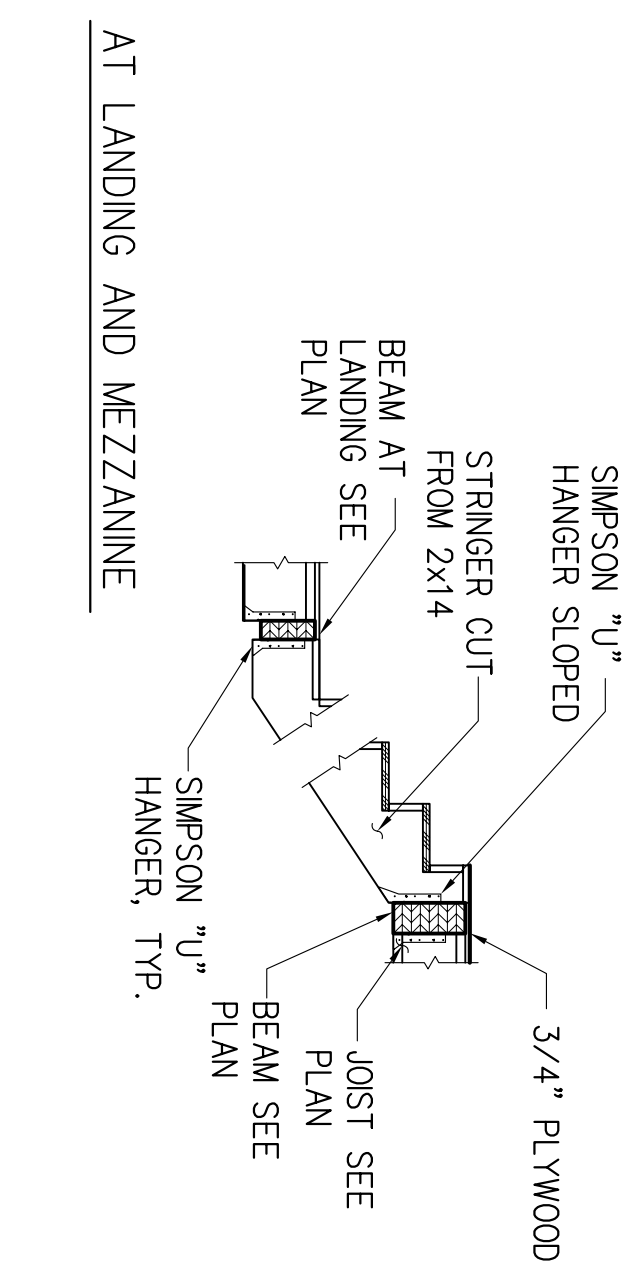


6 STAR DETAILS

3/8"=1'-0"

FOOTING SCHEDULE					
MARK	SIZE			REINFORCING	
	WIDTH	LENGTH	DEPTH	LONGIT.	TRANS.
F1	36"	36"	24"	-	-
F2	30"	30"	24"	-	-
F3	24"	24"	24"	-	-


2 FOOTING SCHEDULE

N.T.S.

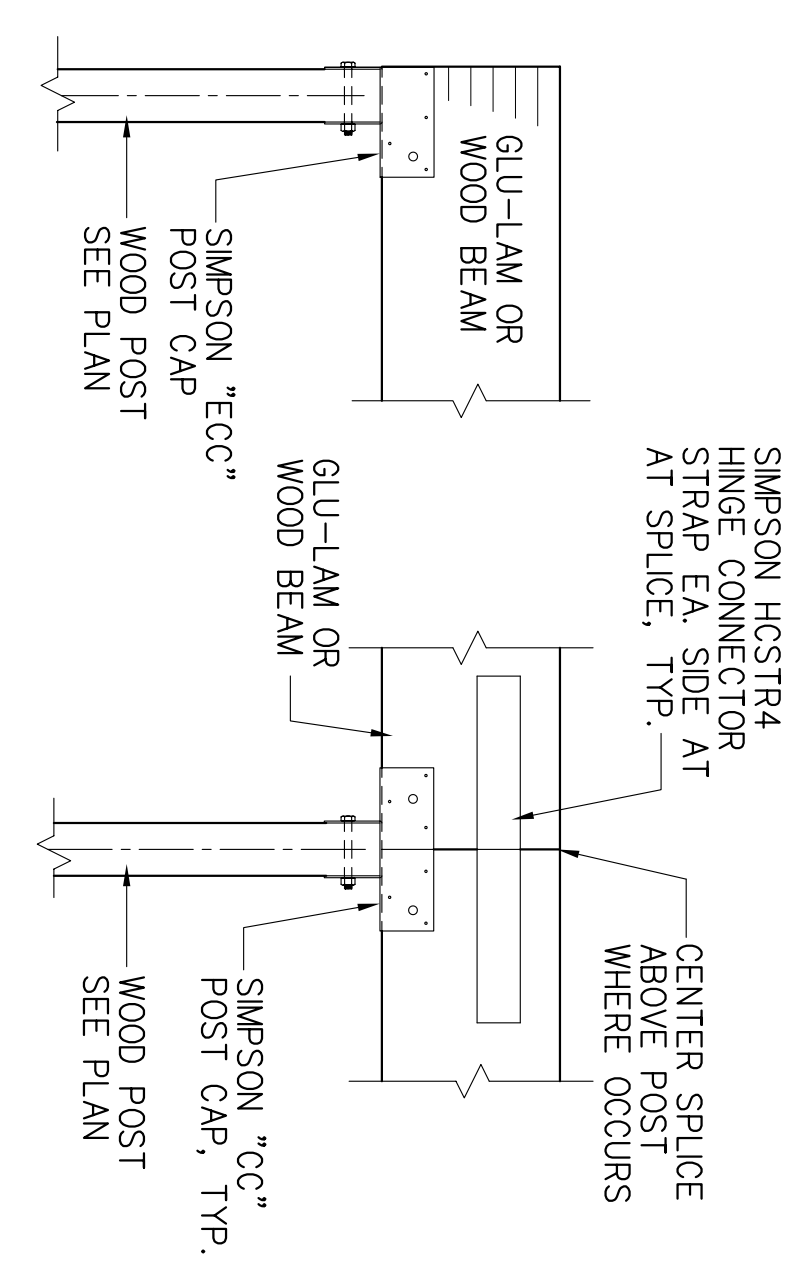

5 WOOD BEAM TO WOOD POST DETAIL

3/4"=1'-0"

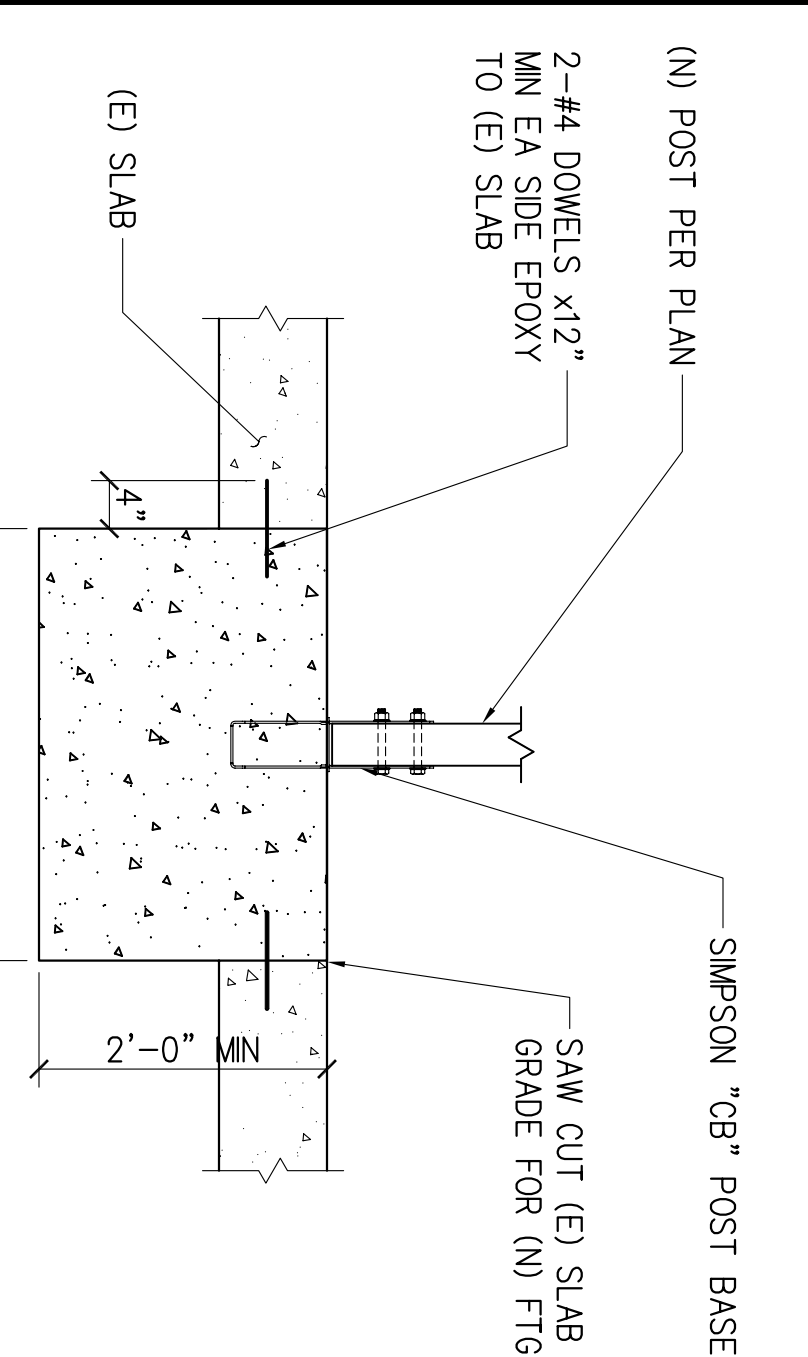

1 (N)POST TO (N) FOOTING

3/4"=1'-0"