



BIAC South Lot Expansion  
 1402 Maple Avenue  
 APN: 052-392-170  
 Redwood City, CA  
 2012-09-28  
 GAP - PMA

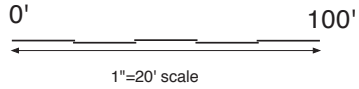

Steinberger Creek

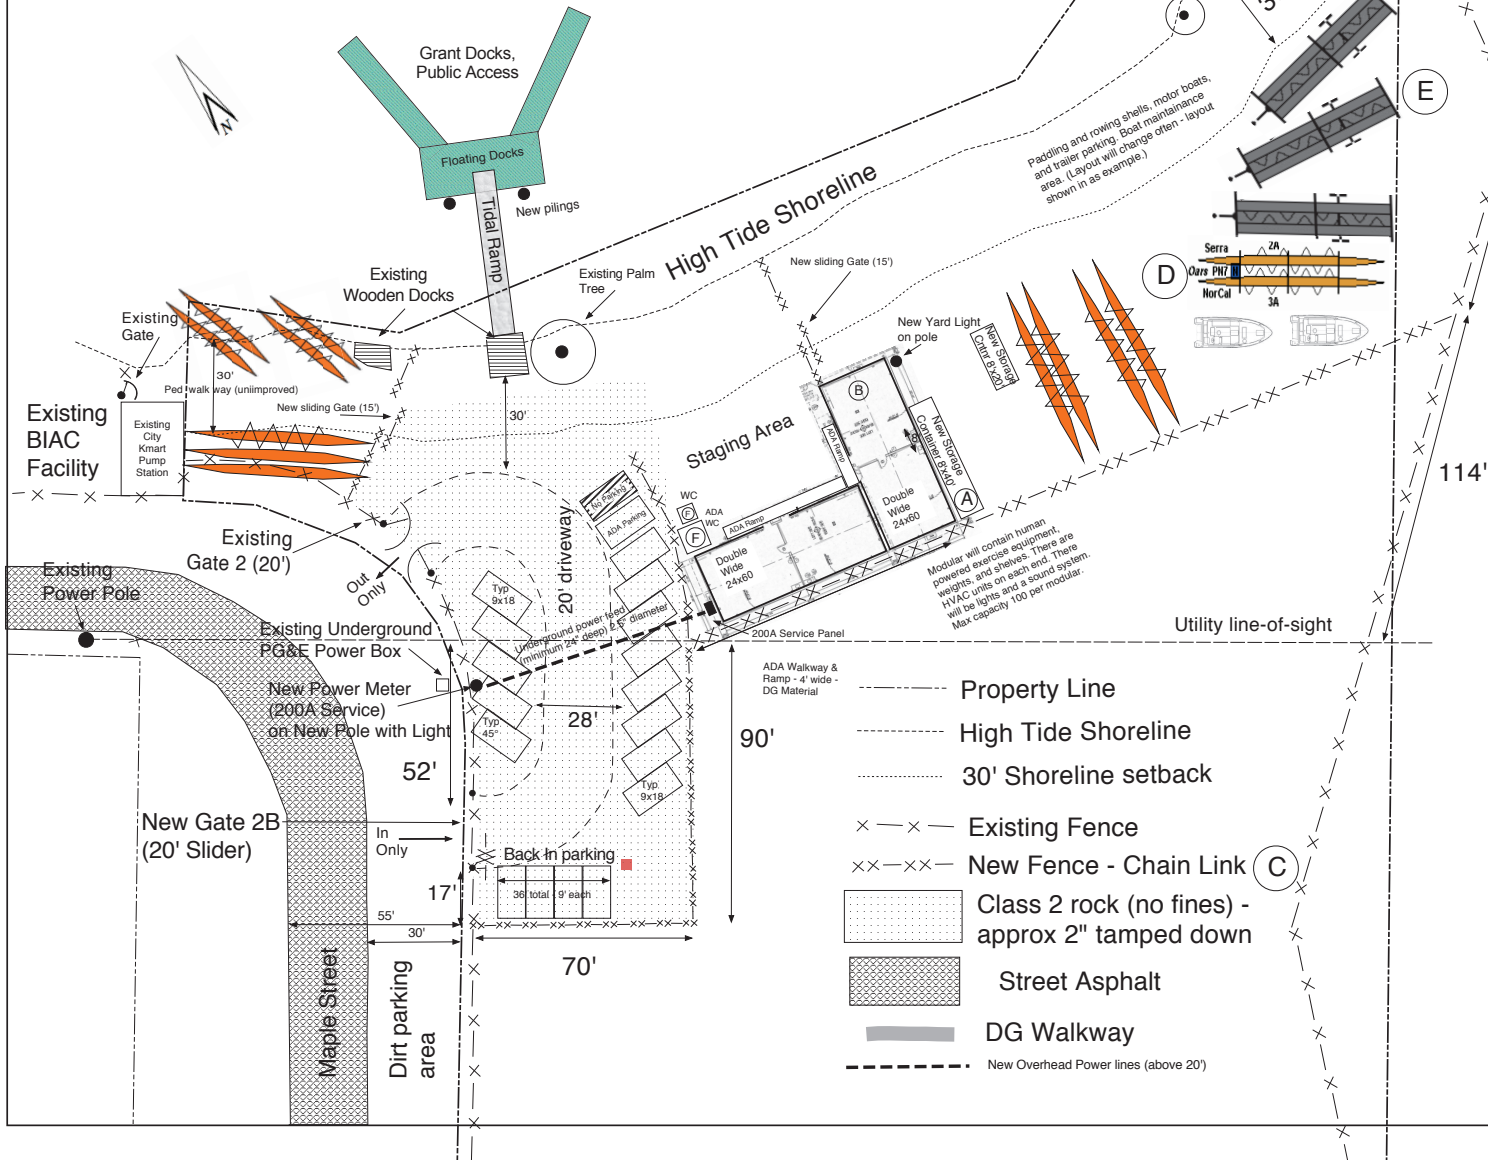

(A)

Storage Container. 8'x40' metal - Metal container for equipment



(B)

Double Wide Trailer for gym equipment including indoor rowing exercise machines (ERGs) ADA Ramp shown



ERG Exercise machines - 20 - 40 of these will be in tent




(C)

Example of Temporary Chain Link Fence. 8' high panel.



(D)

Rowing shells that will be stored

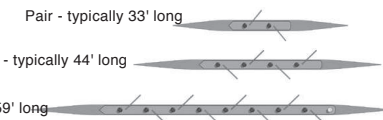

(E)

Shell and Boat Trailer - typical 8' wide x 60' long



(F)

Water Closet (Porta Potty) - handicap.



- Property Line
- High Tide Shoreline
- 30' Shoreline setback
- × × × Existing Fence
- × × × × New Fence - Chain Link
- Class 2 rock (no fines) - approx 2" tamped down
- Street Asphalt
- DG Walkway
- New Overhead Power lines (above 20')

