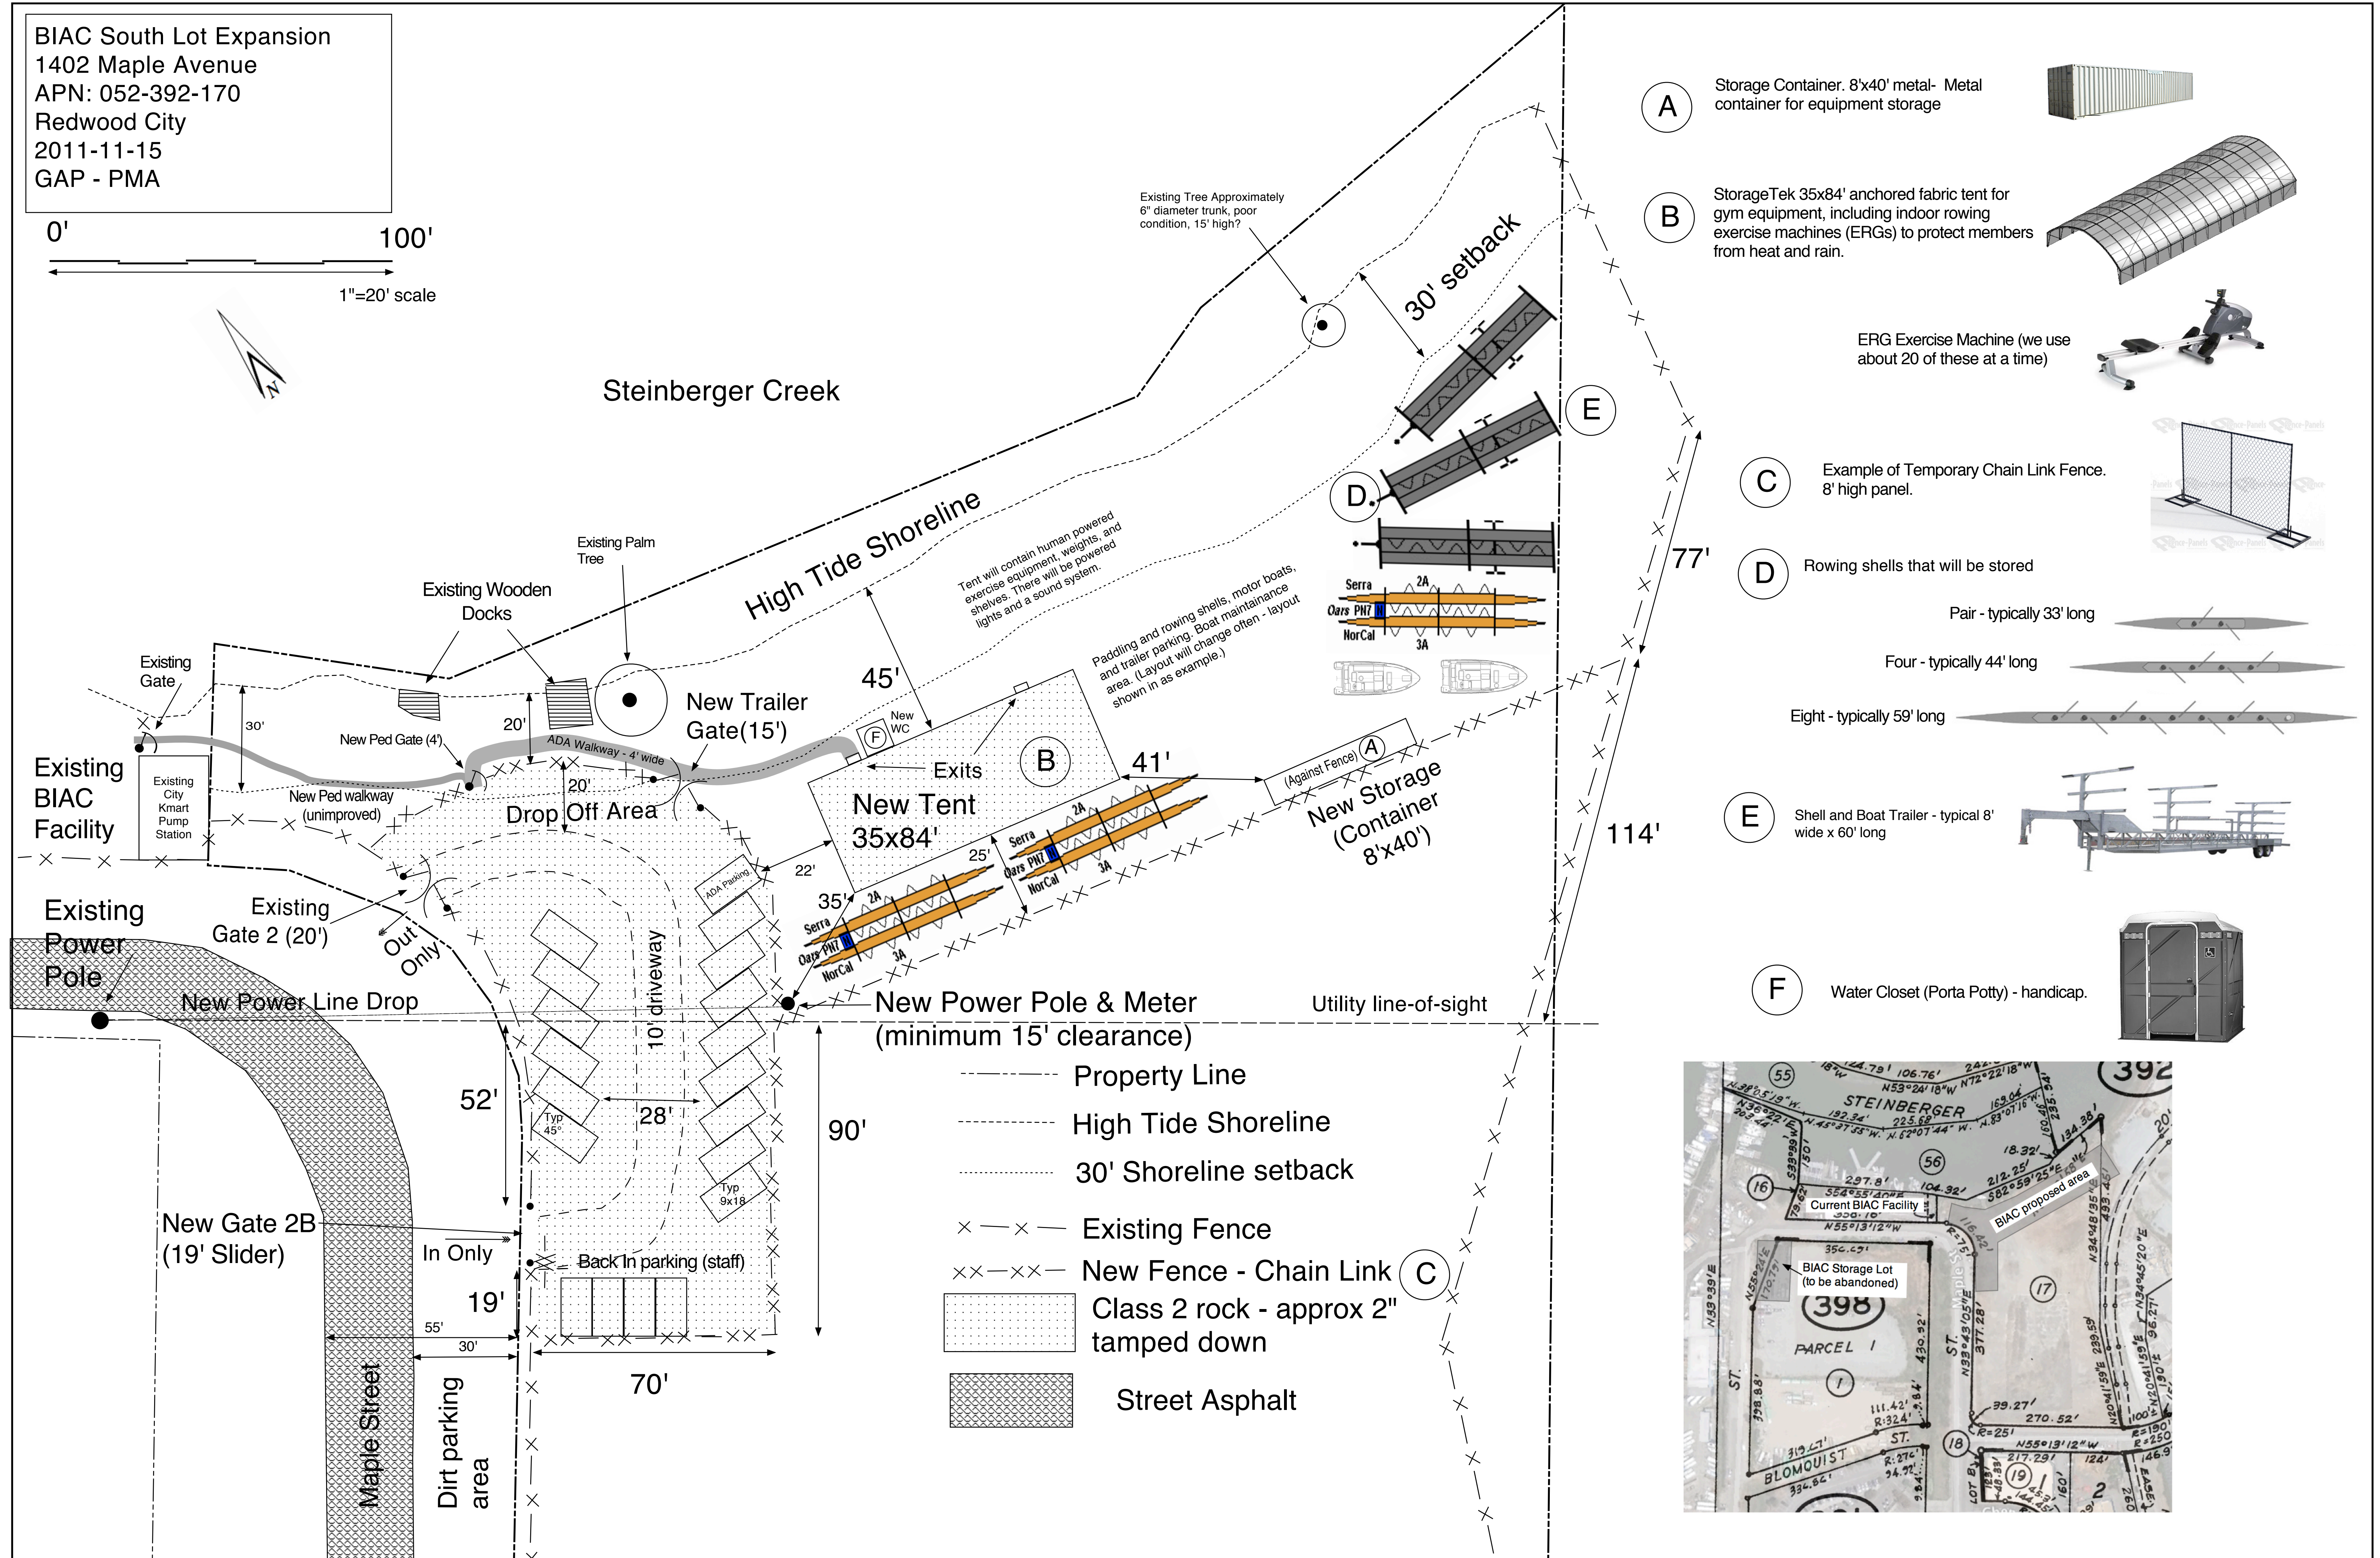
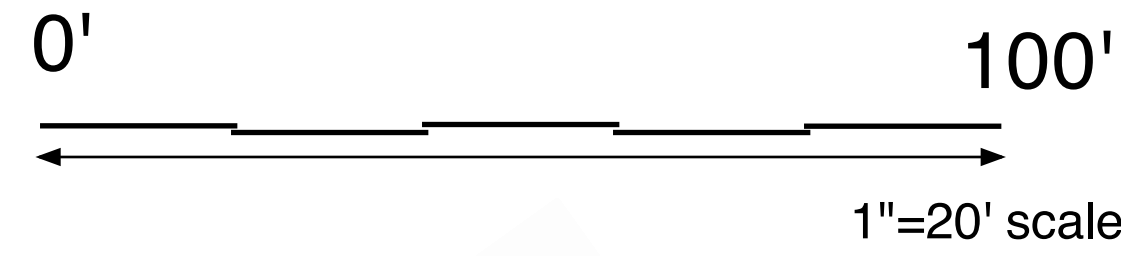

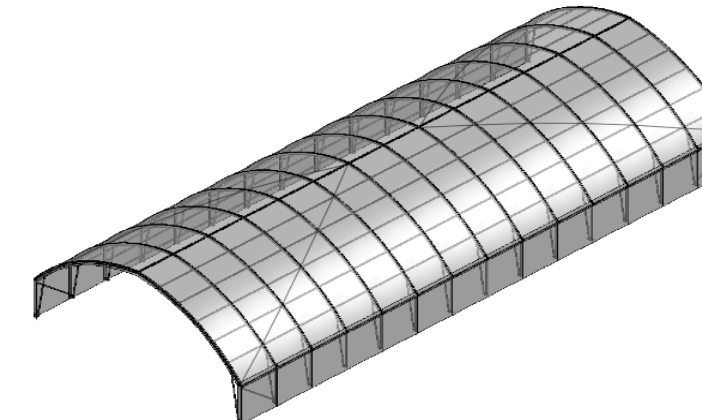
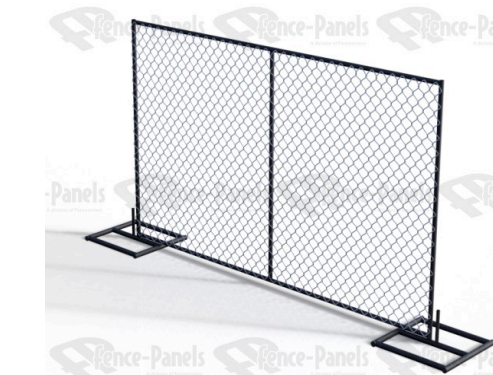
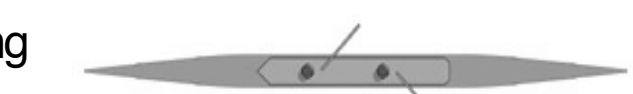
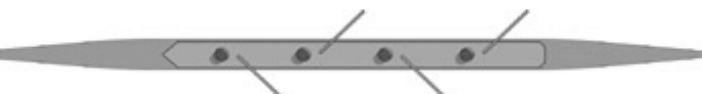
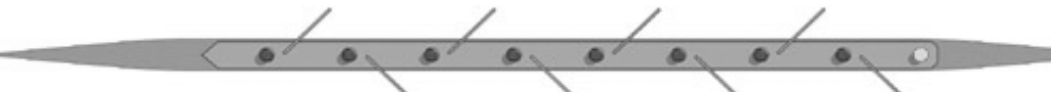
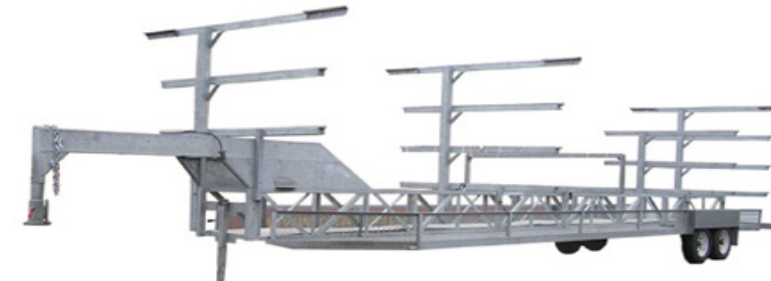

 
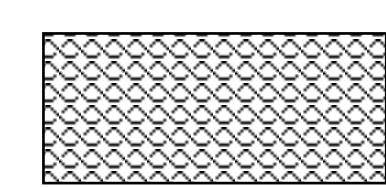


BIAC South Lot Expansion
 1402 Maple Avenue
 APN: 052-392-170
 Redwood City
 2011-11-15
 GAP - PMA



- (A)** Storage Container. 8'x40' metal- Metal container for equipment storage 
- (B)** StorageTek 35x84' anchored fabric tent for gym equipment, including indoor rowing exercise machines (ERGs) to protect members from heat and rain. 
- (C)** Example of Temporary Chain Link Fence. 8' high panel. 
- (D)** Rowing shells that will be stored
 - Pair - typically 33' long 
 - Four - typically 44' long 
 - Eight - typically 59' long 
- (E)** Shell and Boat Trailer - typical 8' wide x 60' long 
- (F)** Water Closet (Porta Potty) - handicap. 

- Property Line
- High Tide Shoreline
- 30' Shoreline setback
- × × × Existing Fence
- × × × × New Fence - Chain Link **(C)**
-  Class 2 rock - approx 2" tamped down
-  Street Asphalt

