


24'x60' BUILDING MTL ROOF PLAN

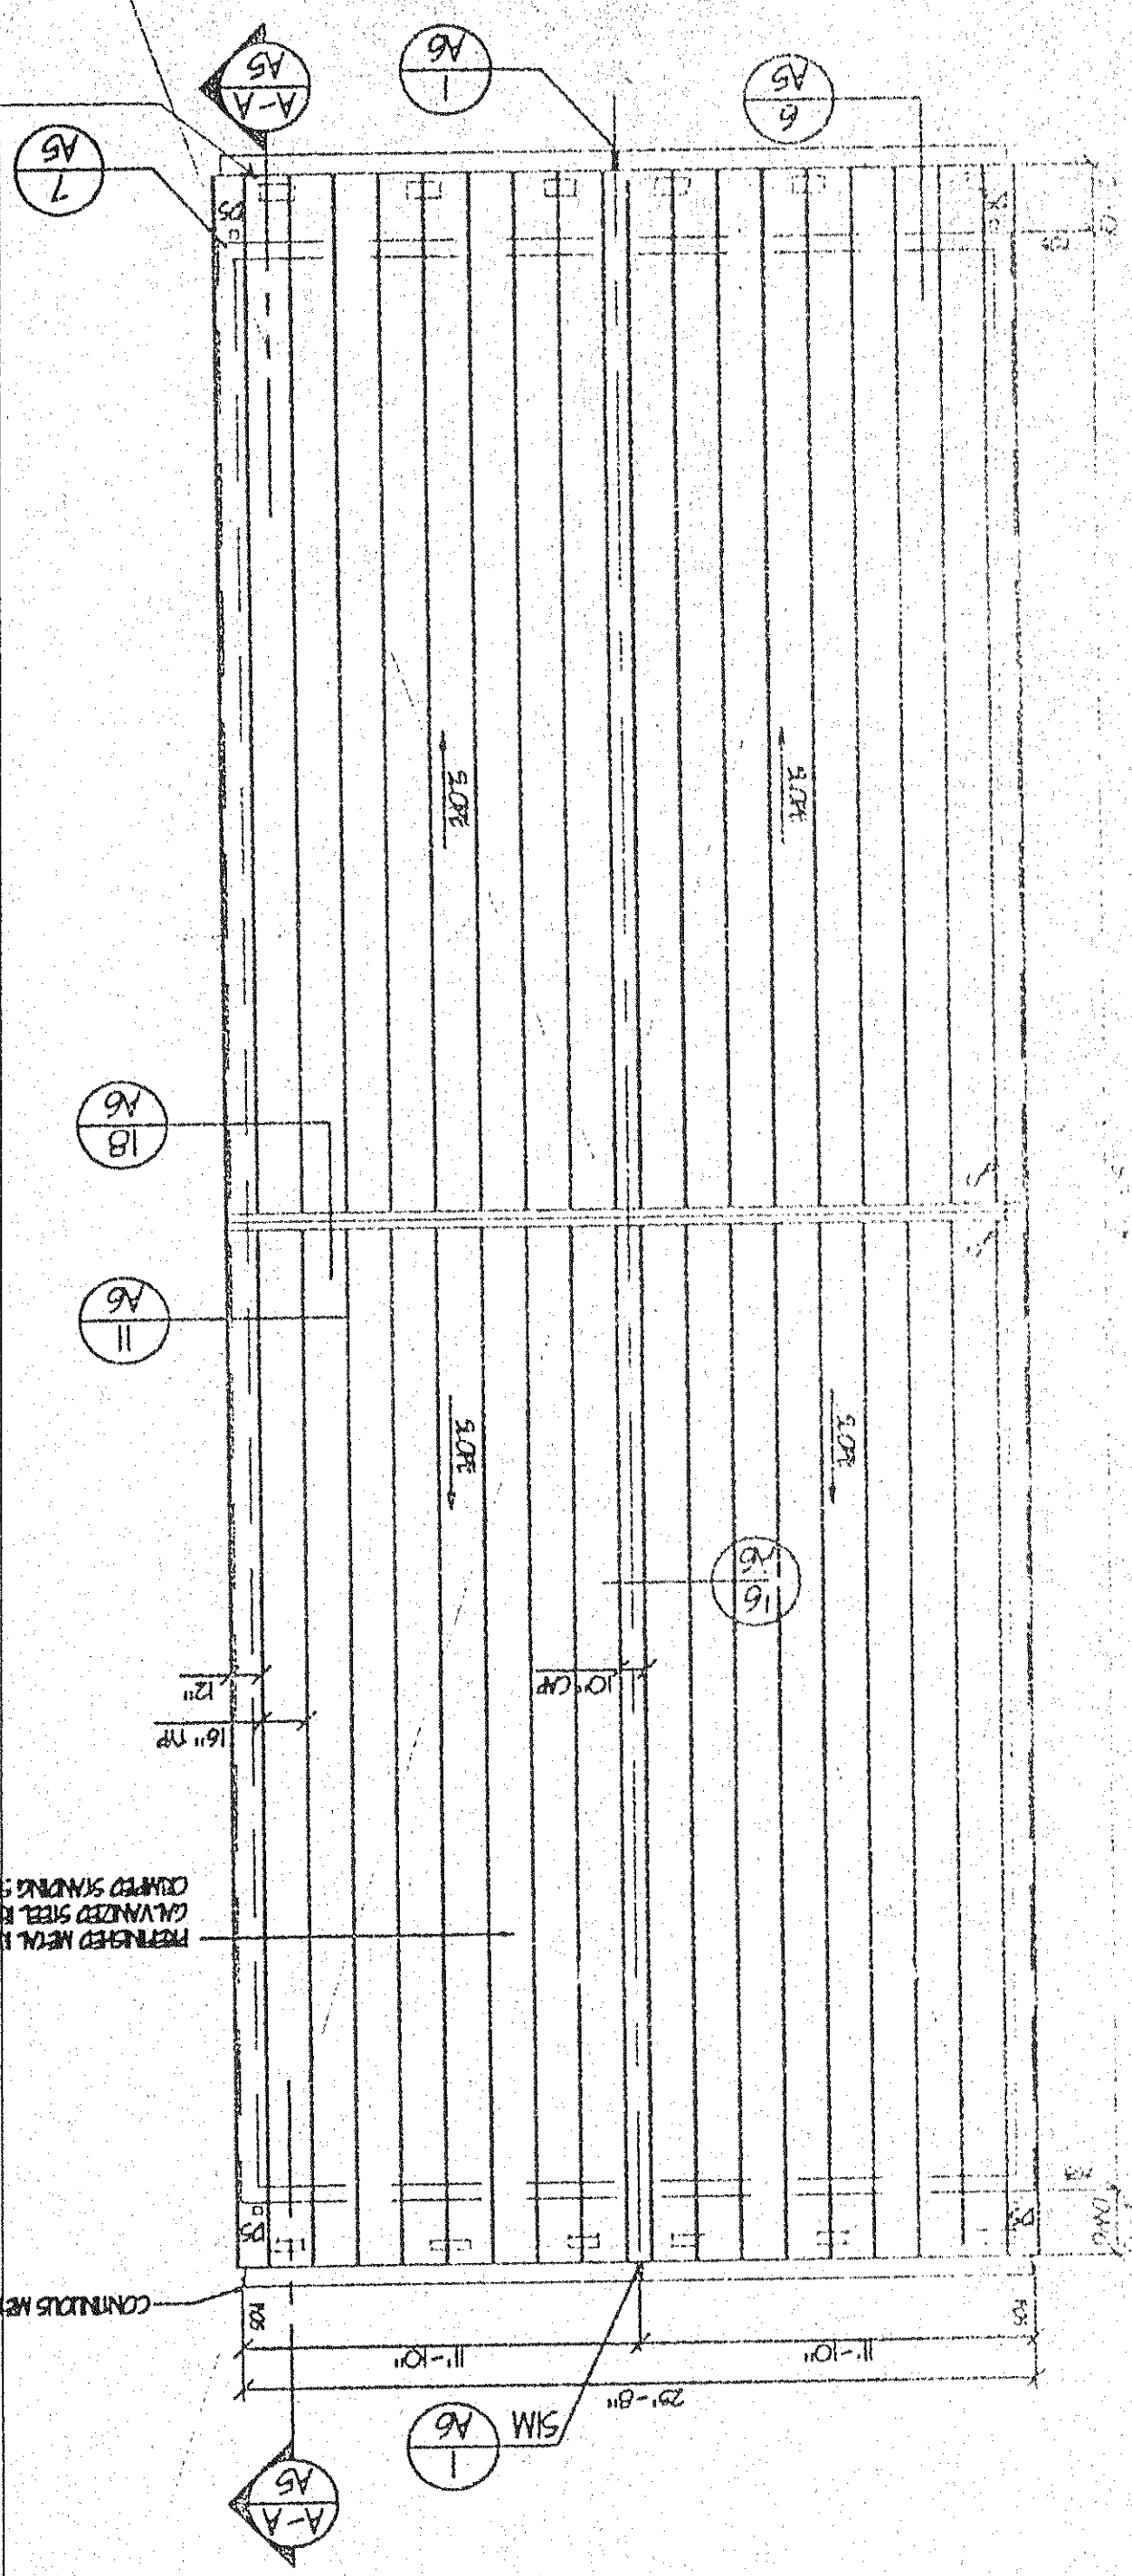






24'x60' BUILDING BUR ROOF PLAN

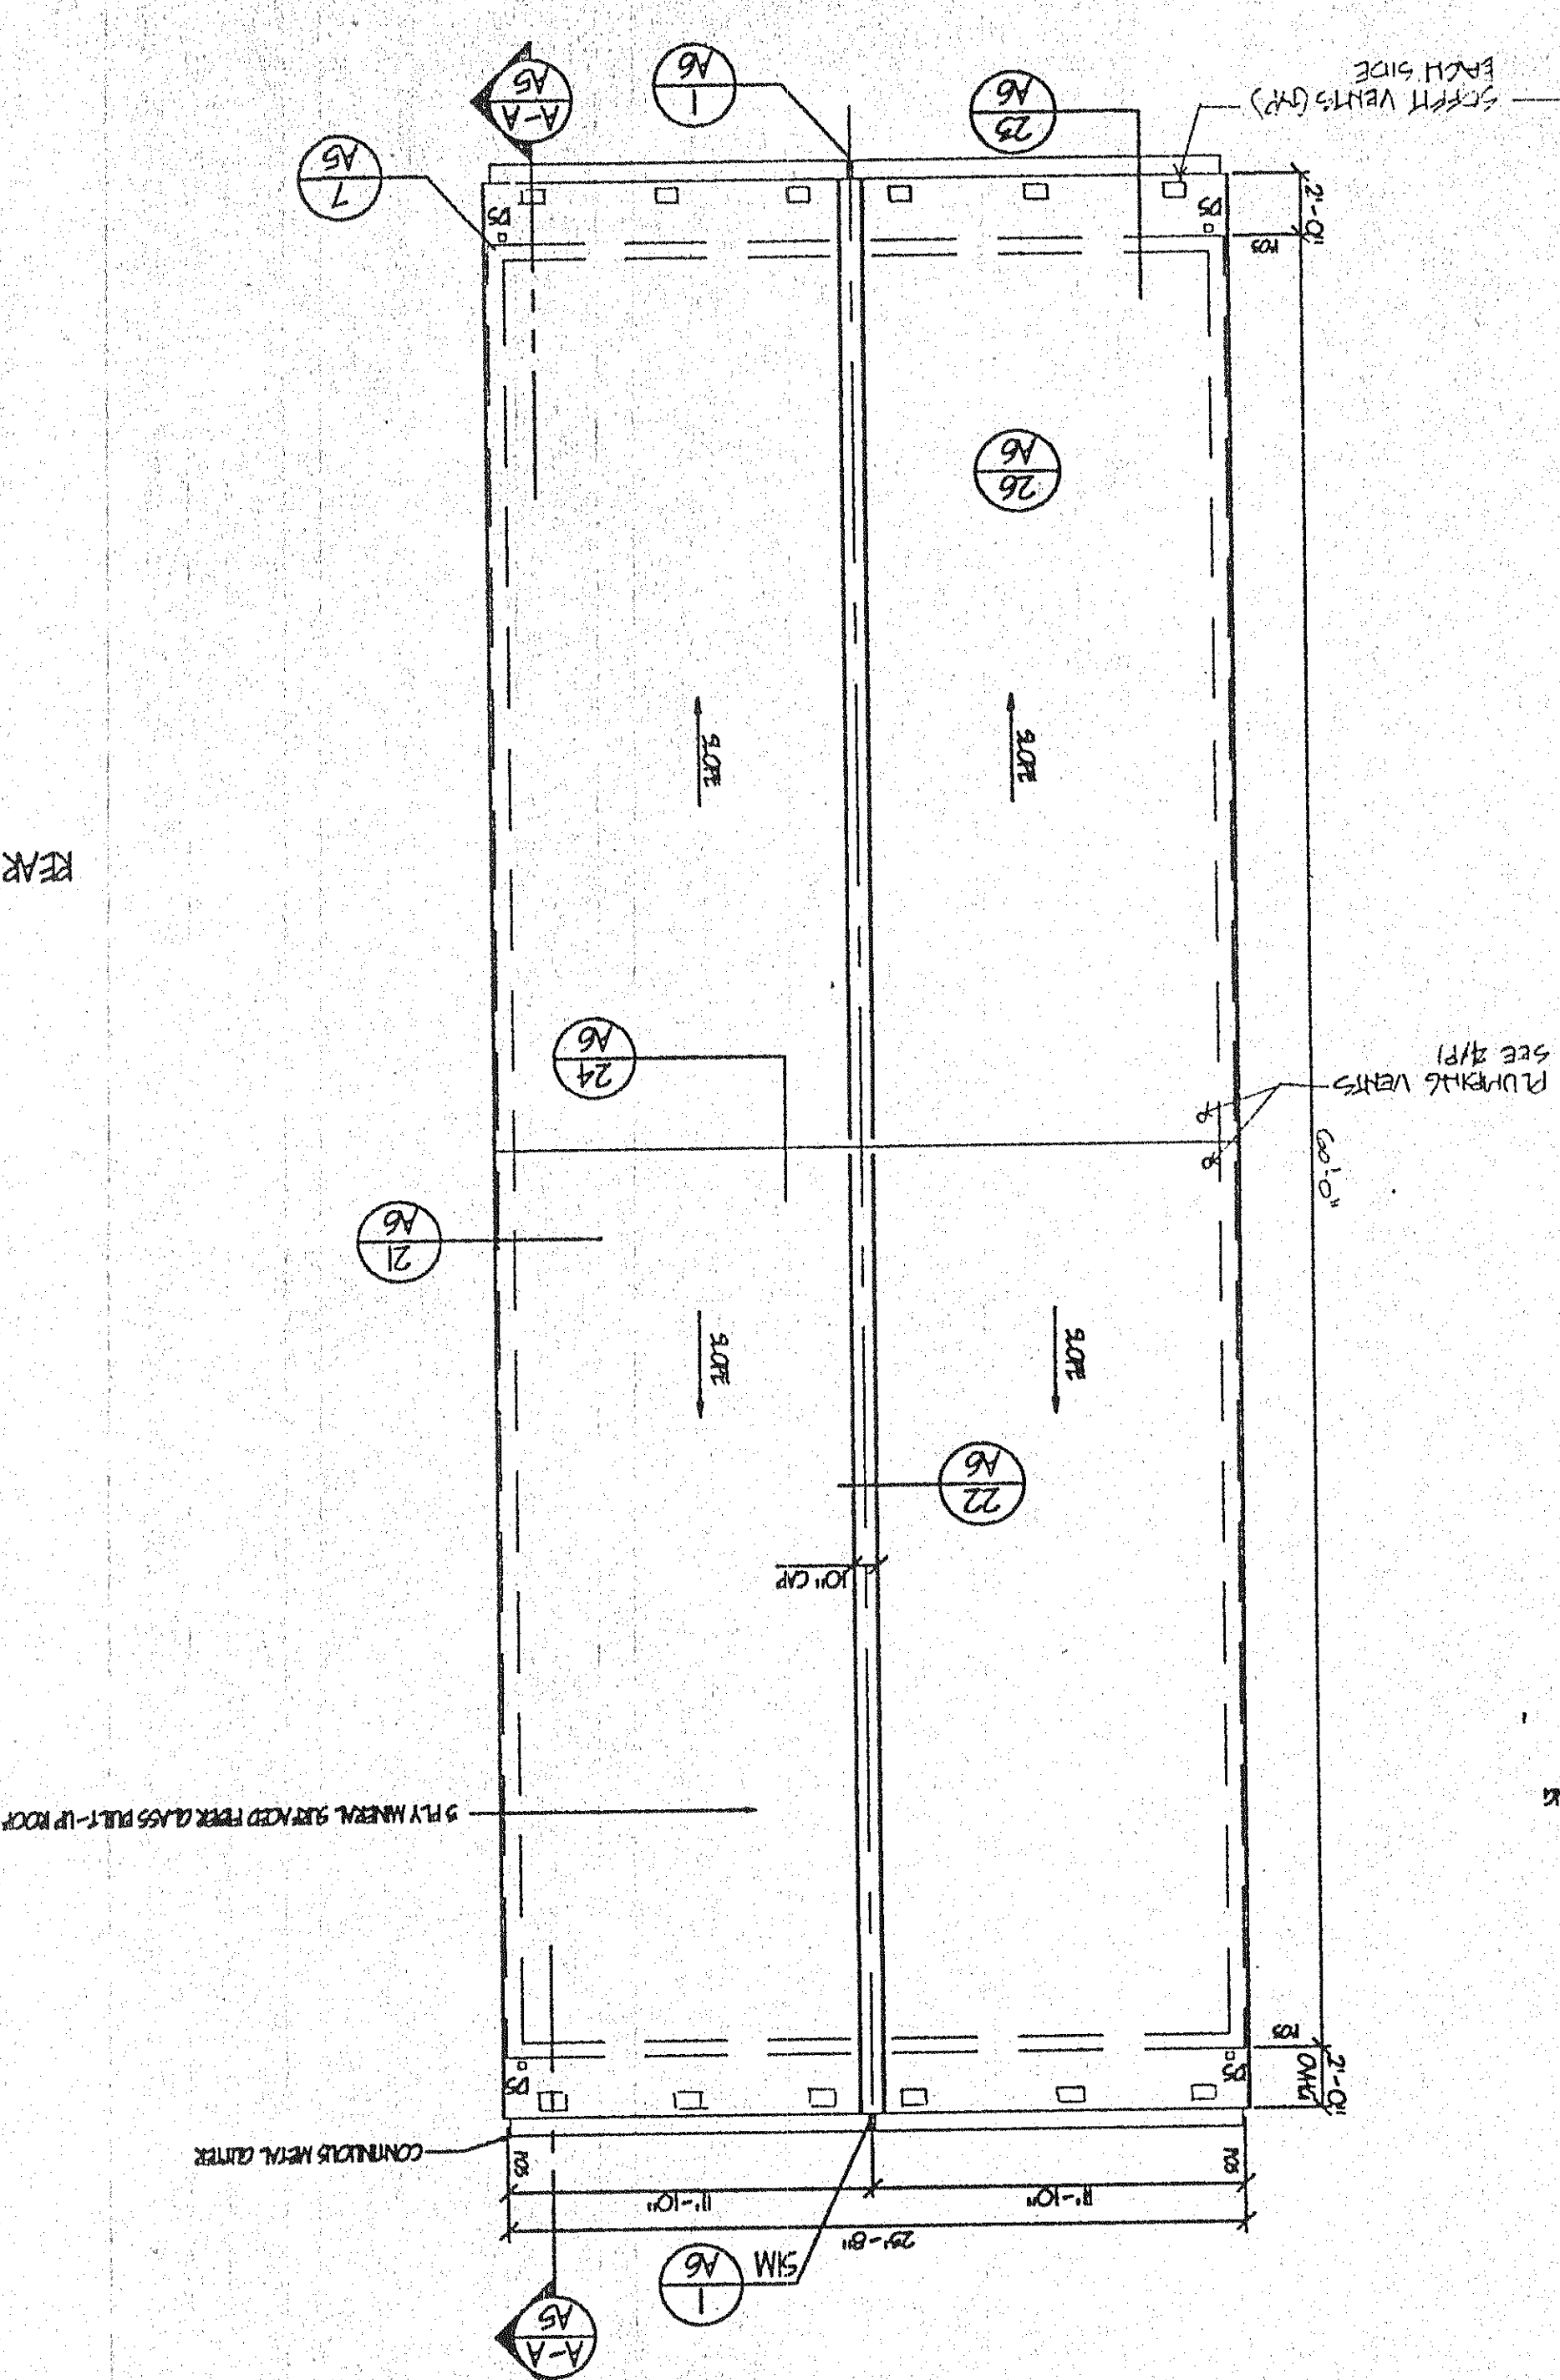






24'x60' BUILDING FLOOR PLAN

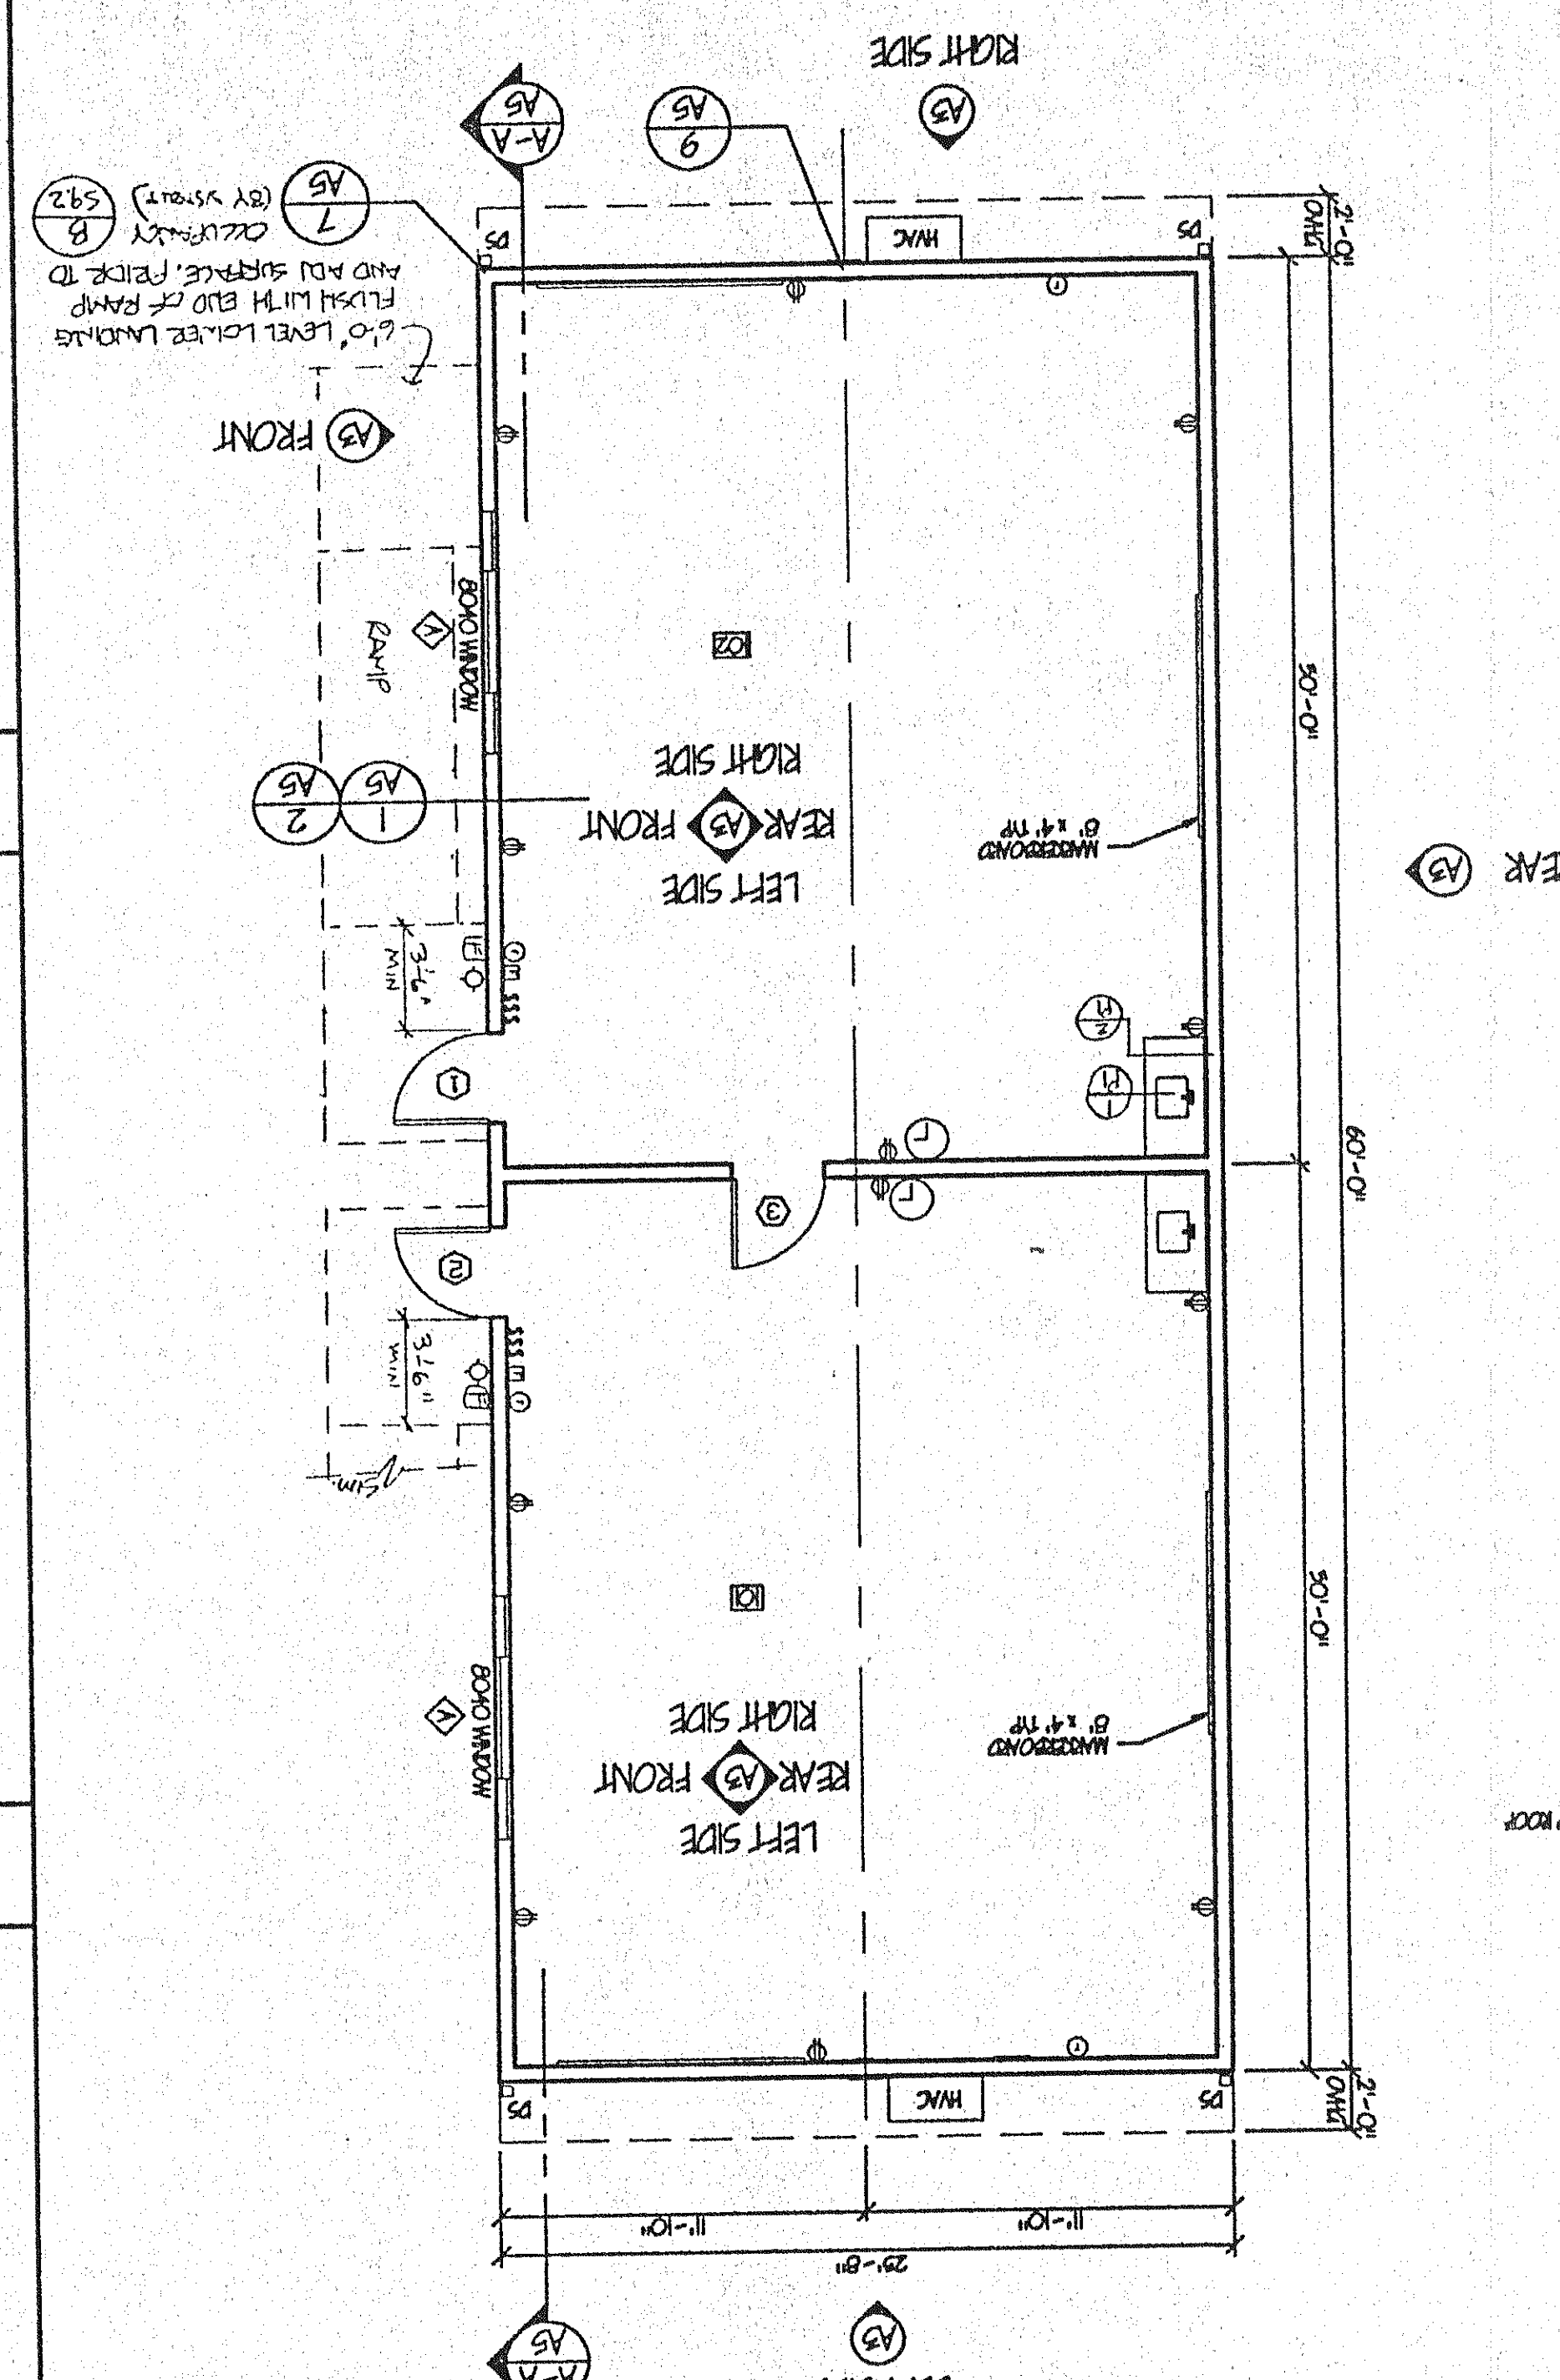


DOOR SCHEDULE

NO.	FRAME	TYPE	FINISH	GLASS	NOTES
1	6'-0" X 4'-0"	W-1	ALUM.	1/2"	
2	6'-0" X 4'-0"	W-1	ALUM.	1/2"	



24'x60' BUILDING FLOOR PLAN

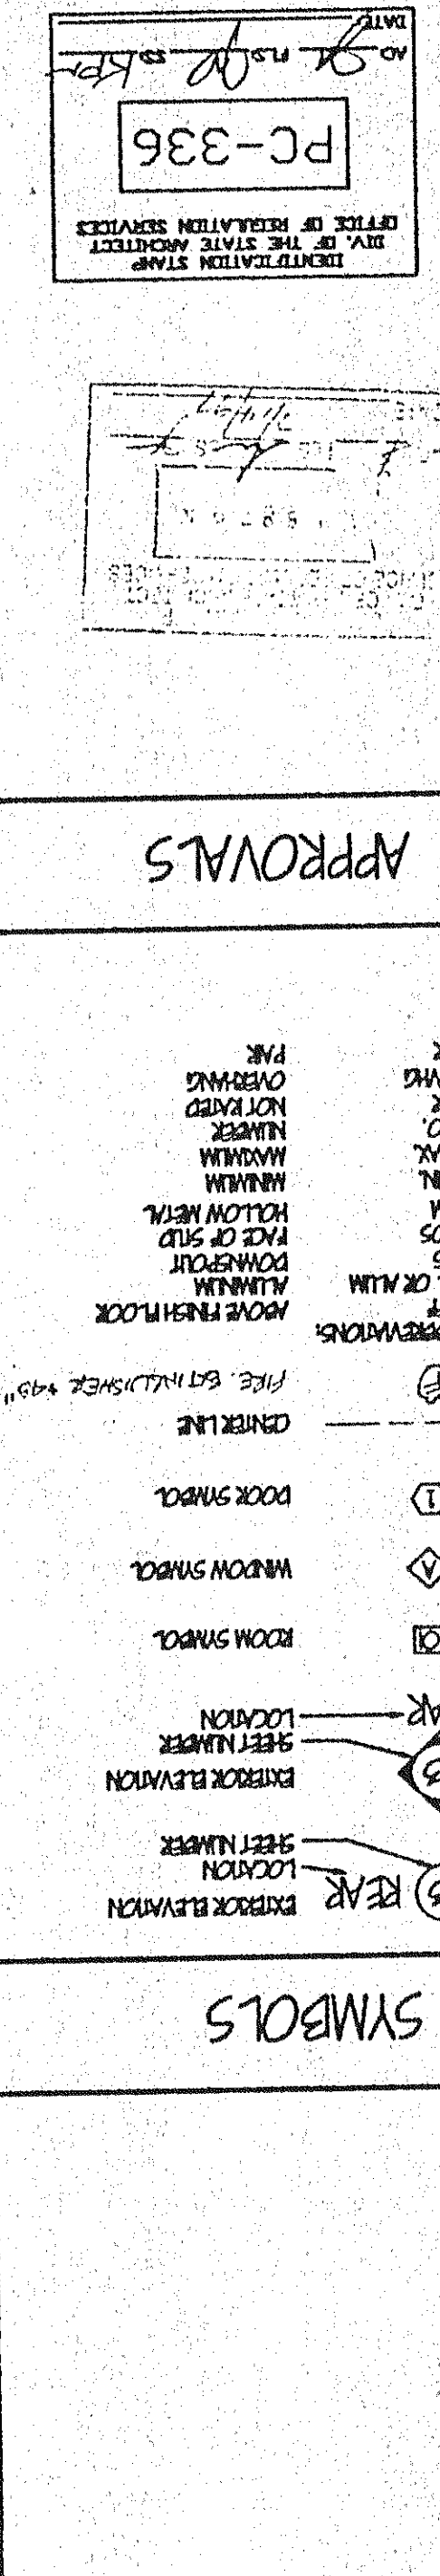







PACSETER INDUSTRIES, INC.
P.O. BOX 1131, REDDISTO, CA 95335 (209) 521-1600

24x60 RELOCATABLE BUILDING

GRAFICS SERVICES ARCHITECTURAL
P.O. BOX 41064, SACRAMENTO, CA 95841
(916) 332-2453 PHONE
(916) 332-2453 FAX