
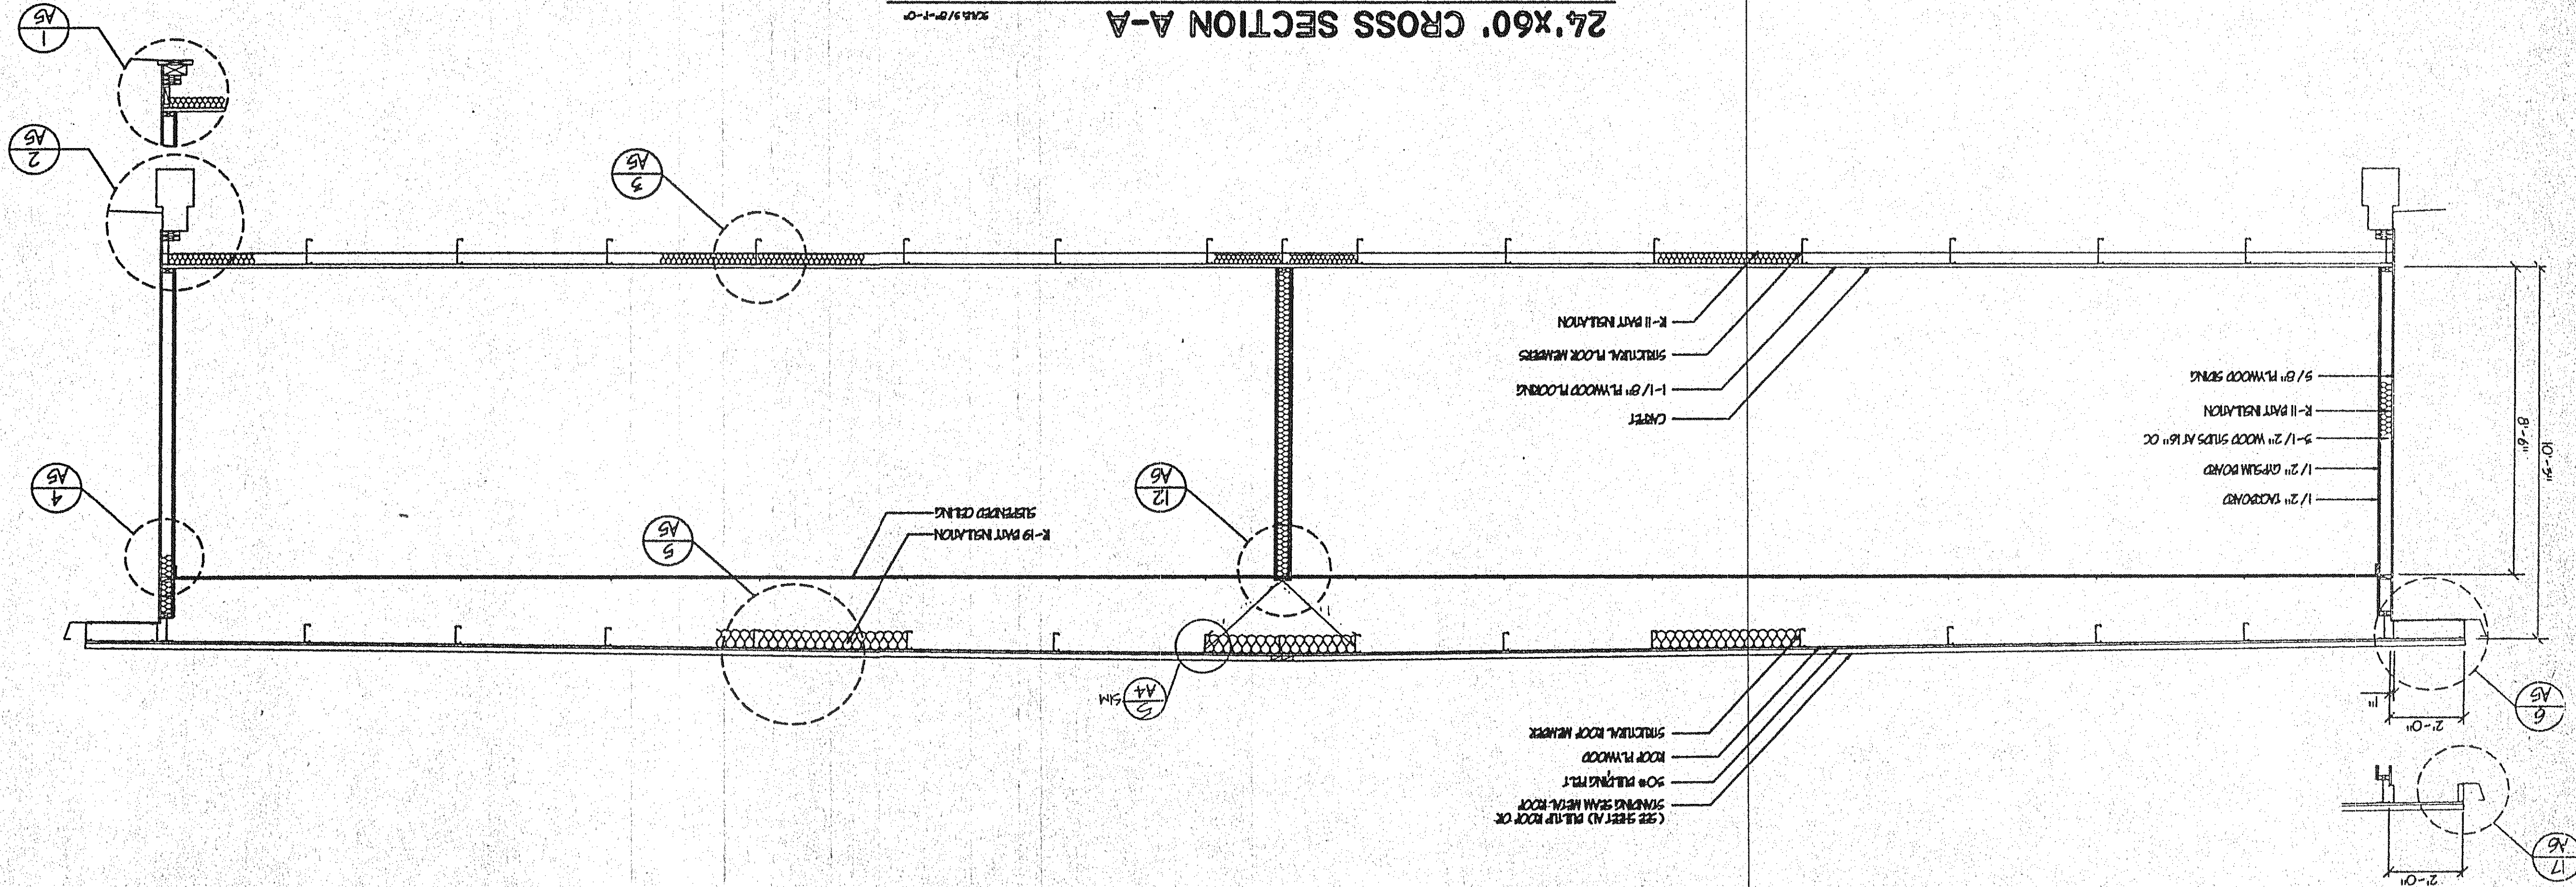
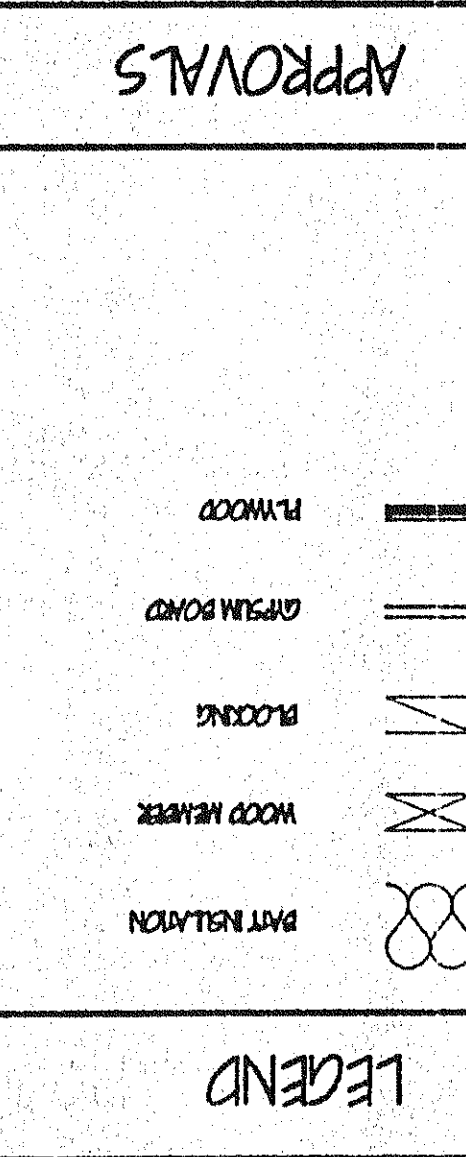
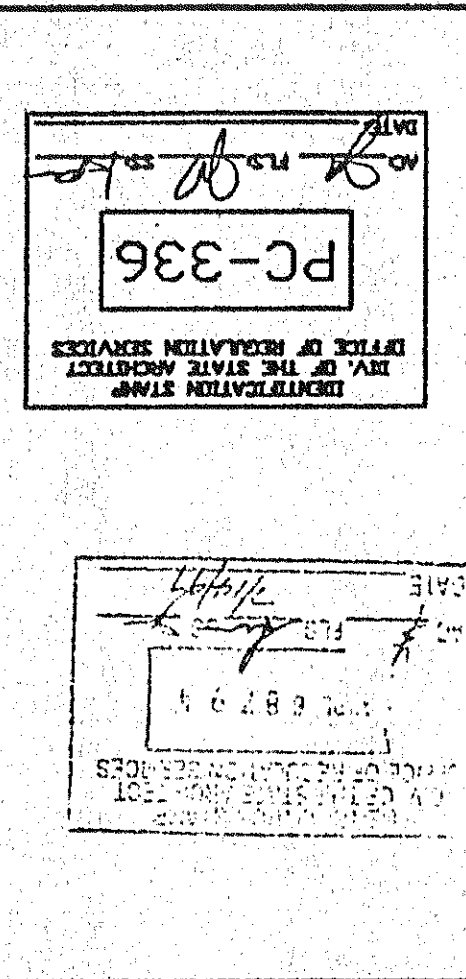
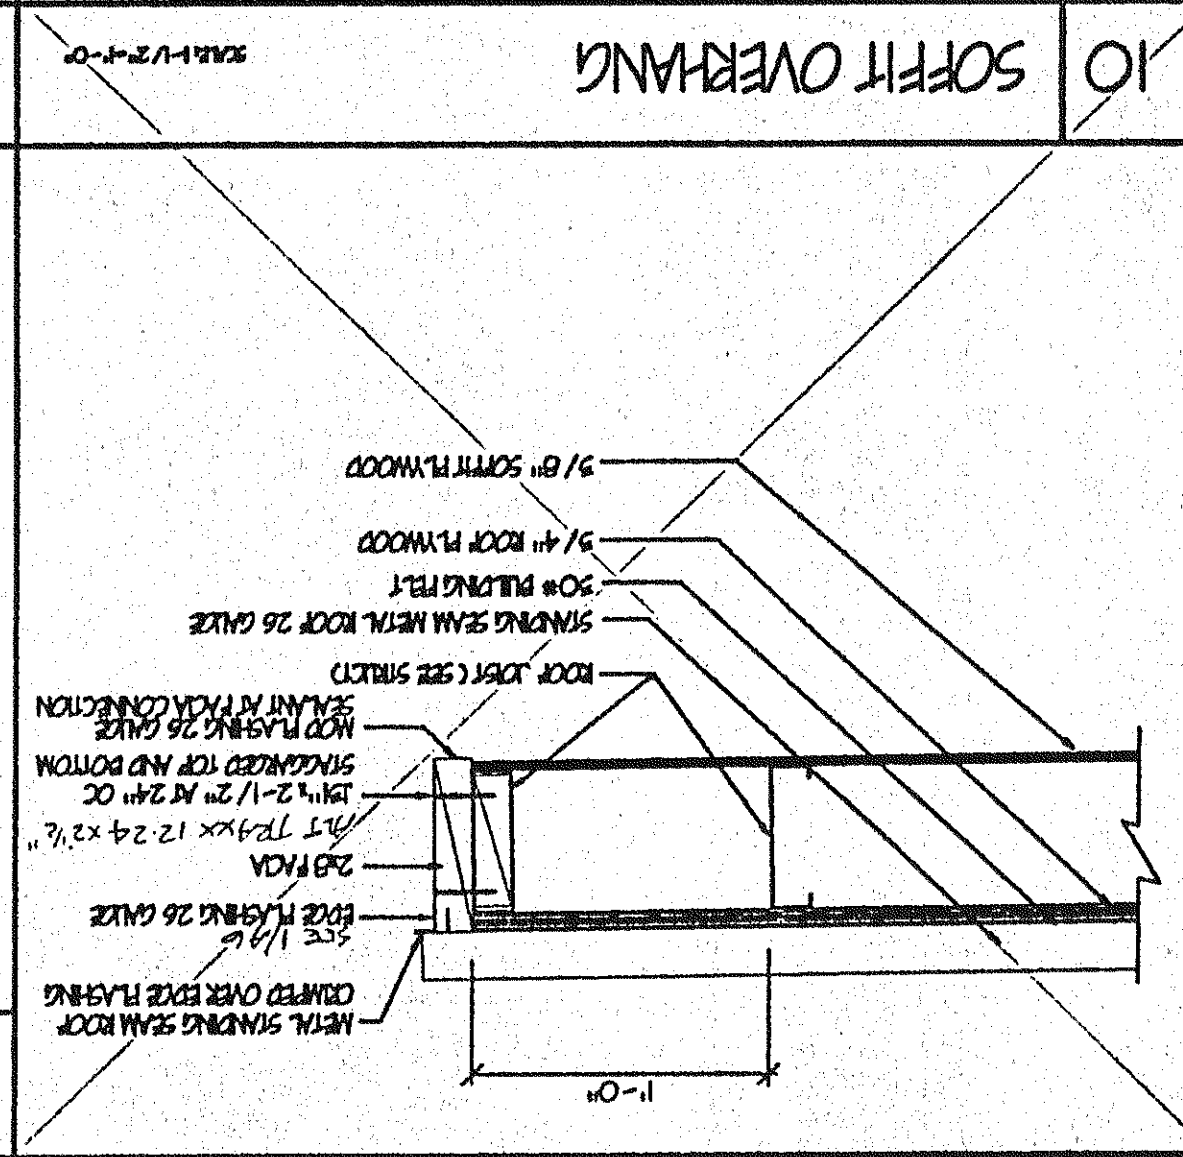
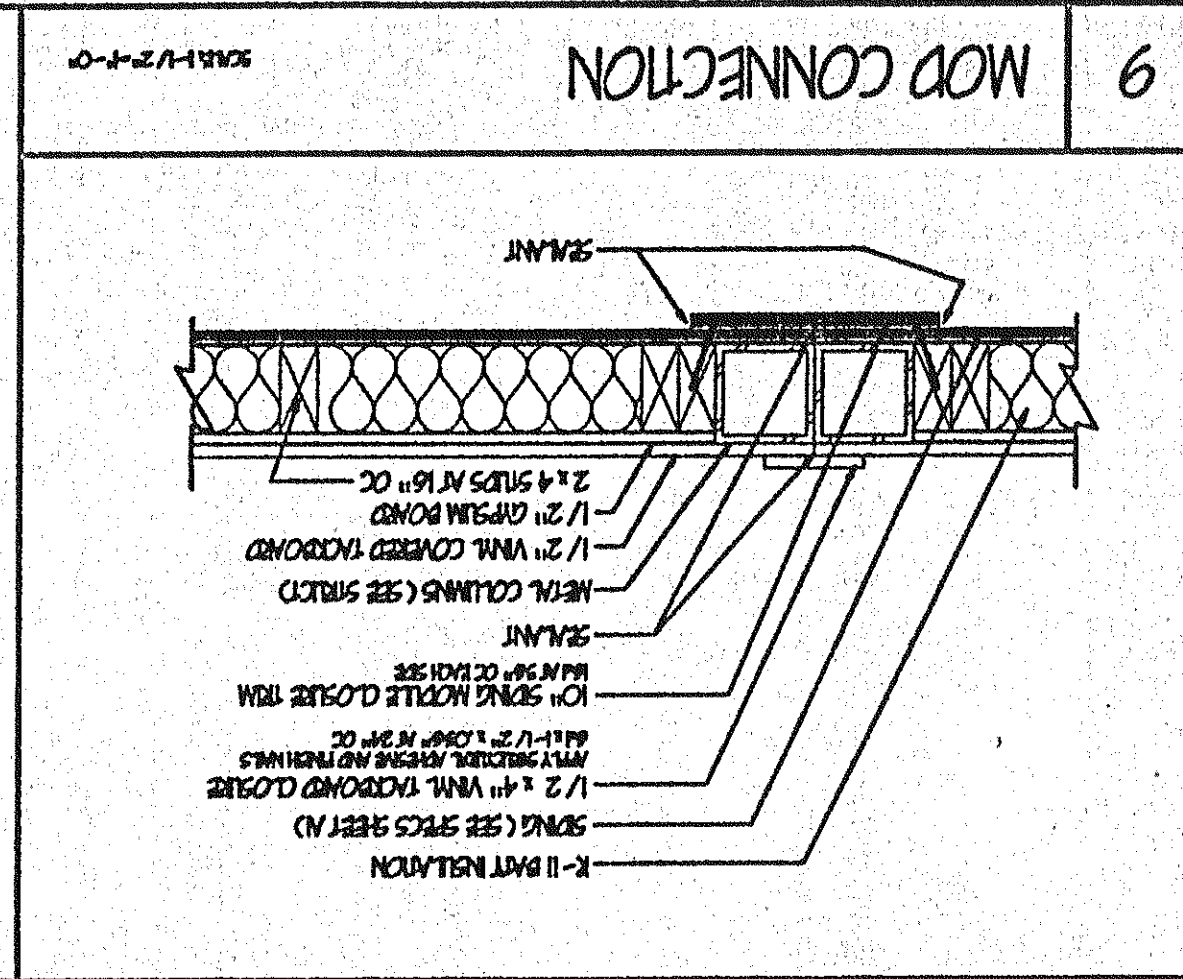
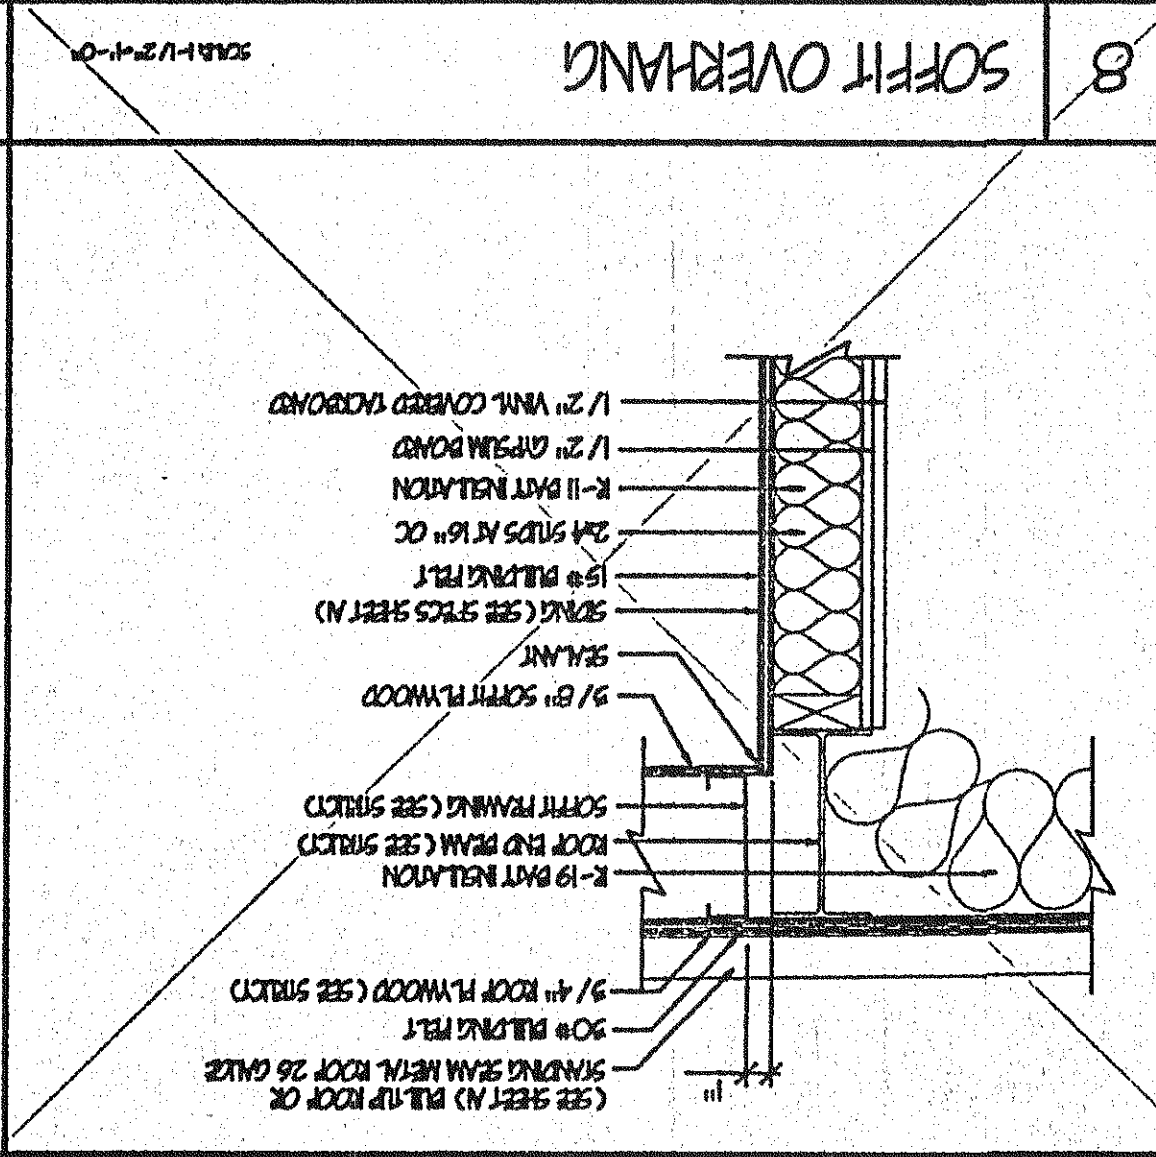
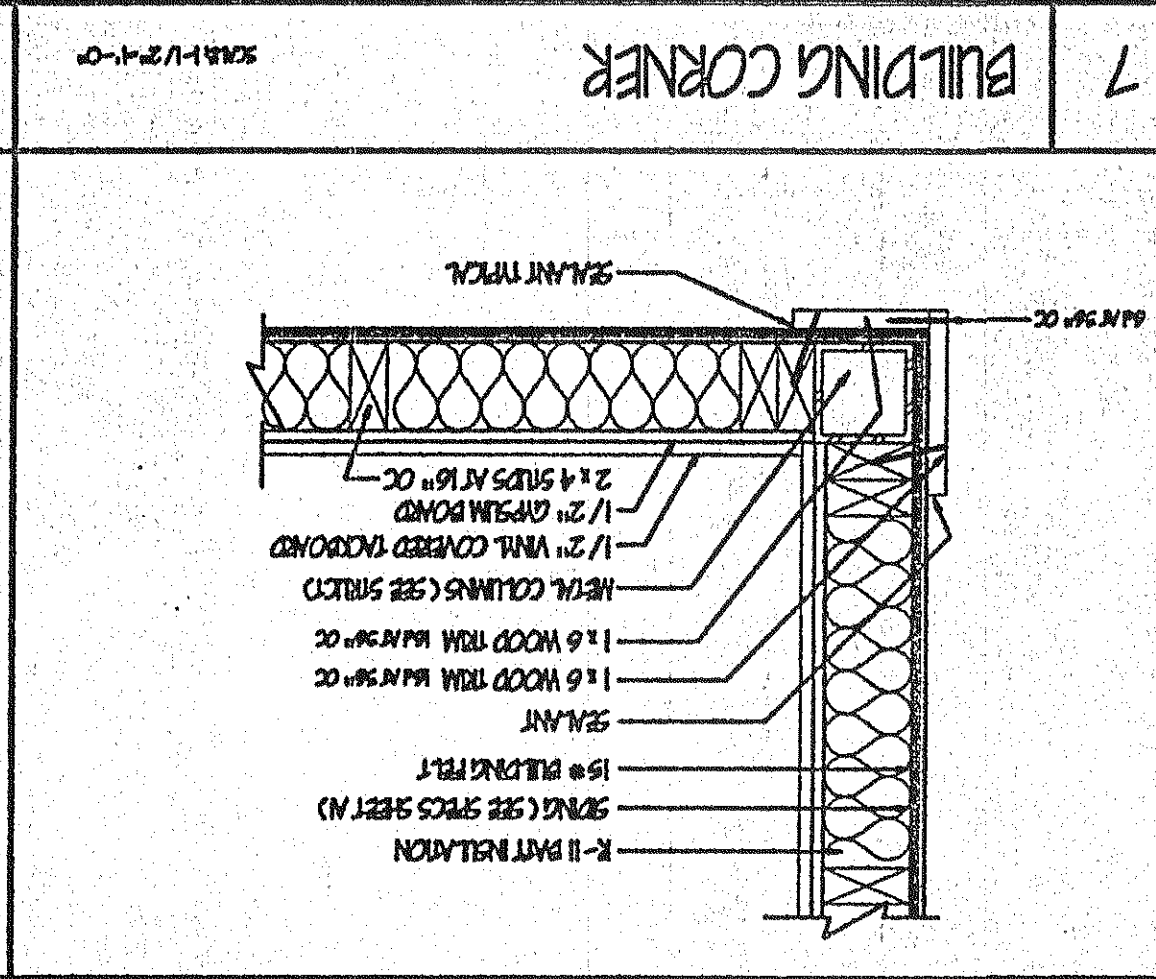
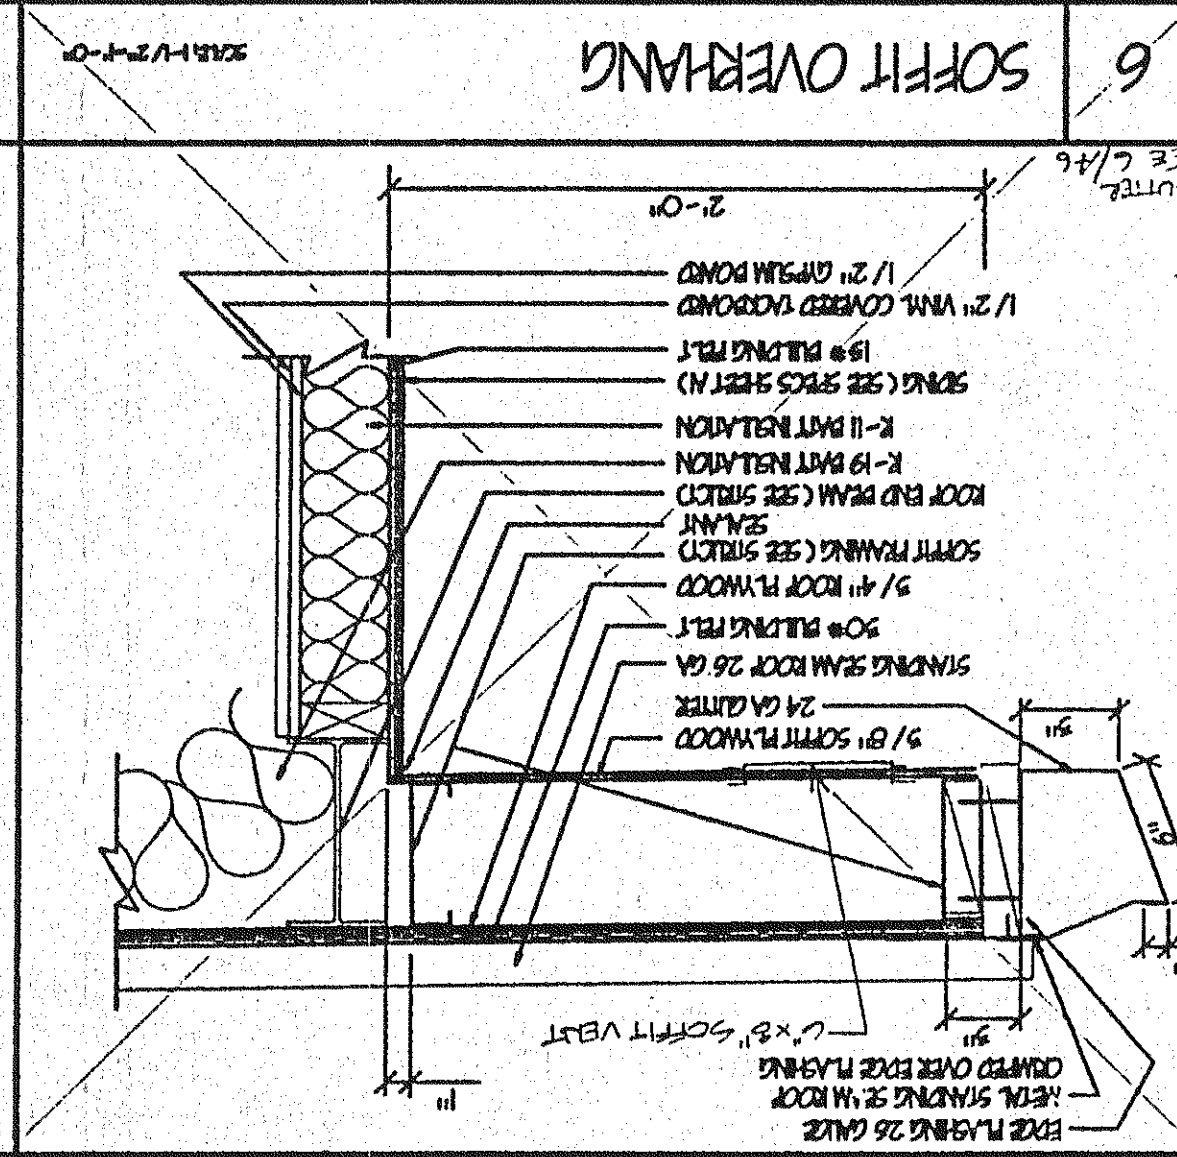
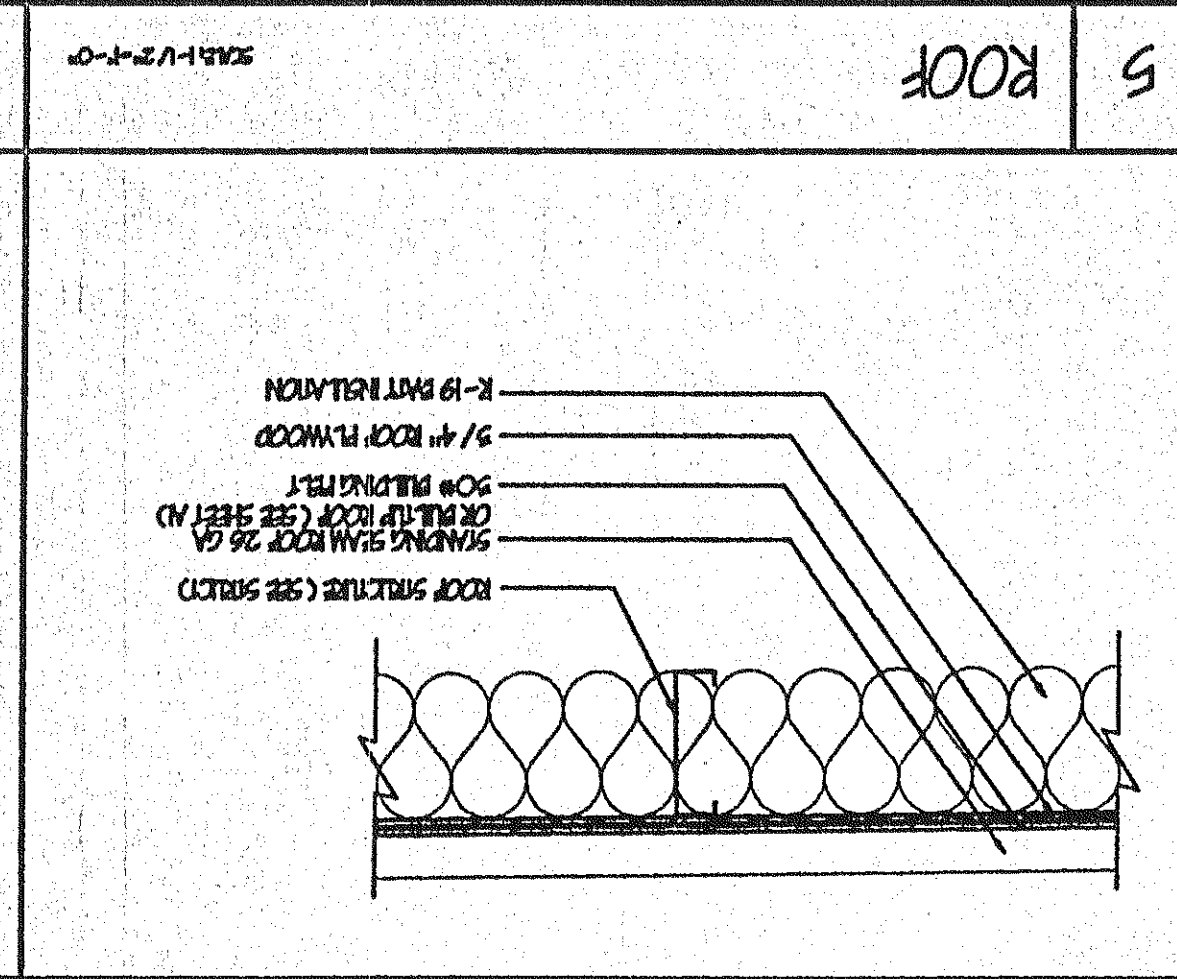
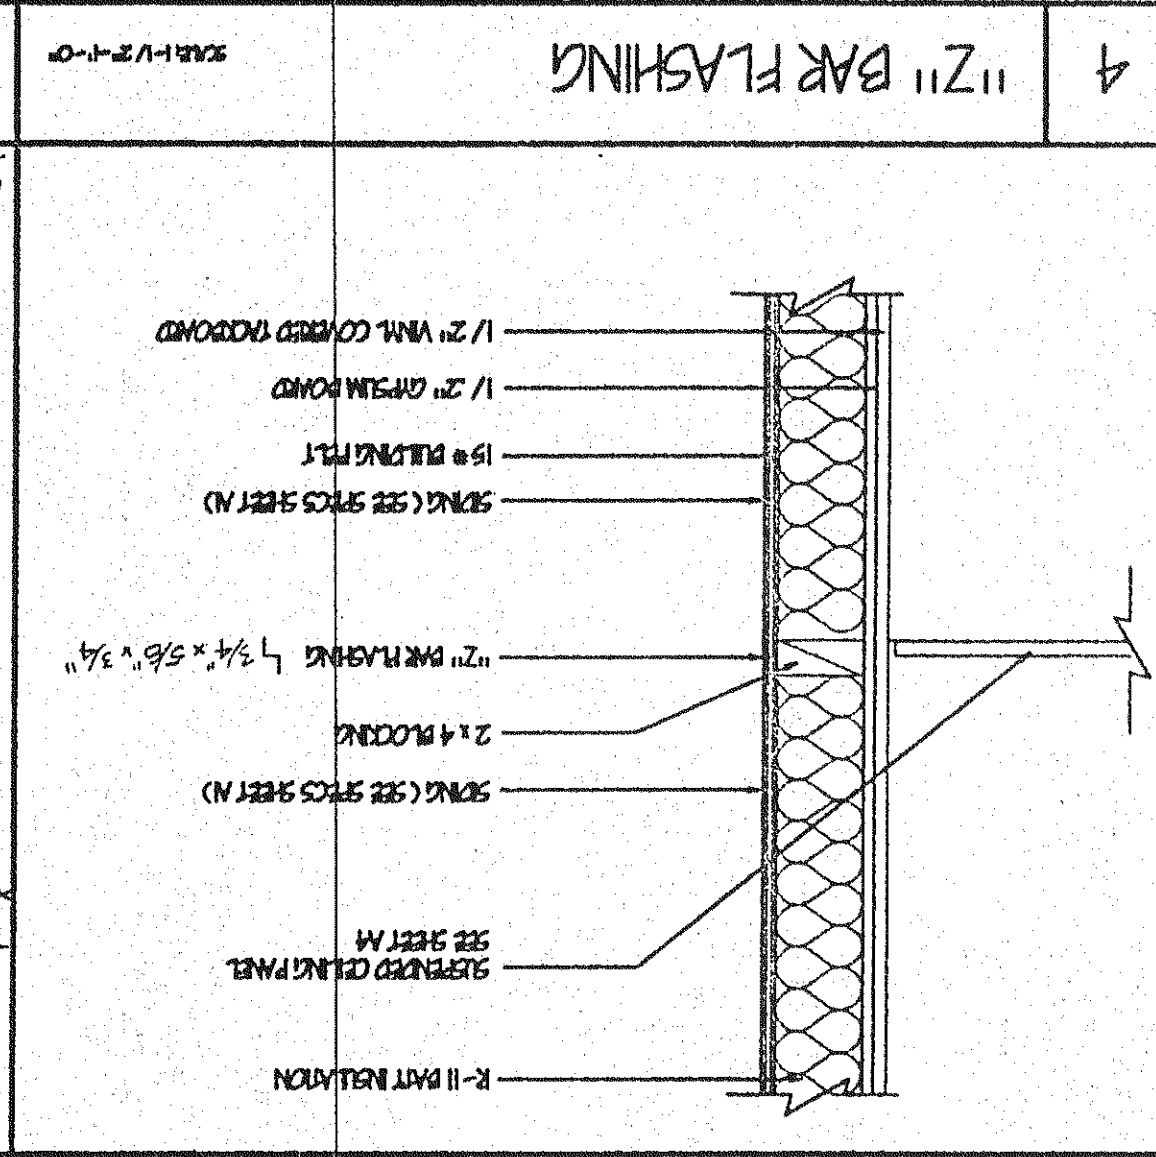
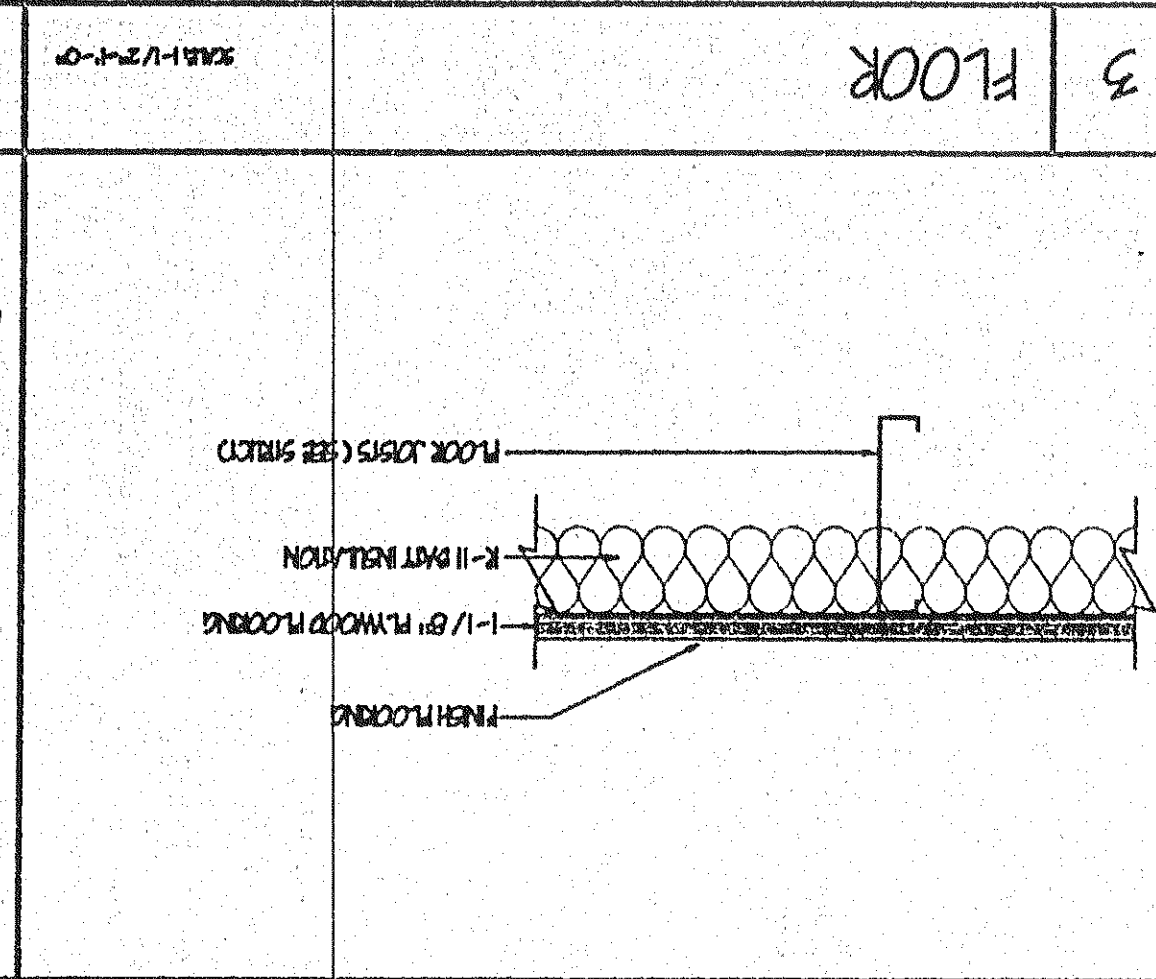
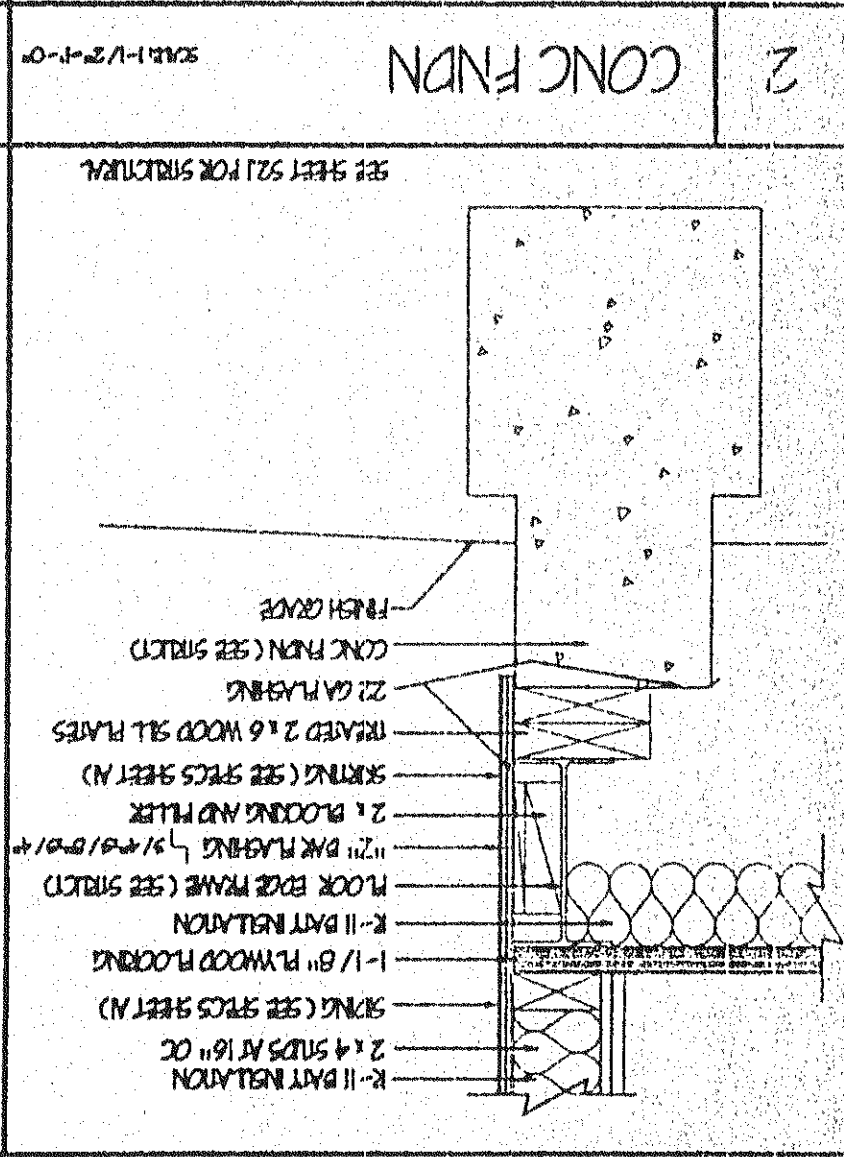


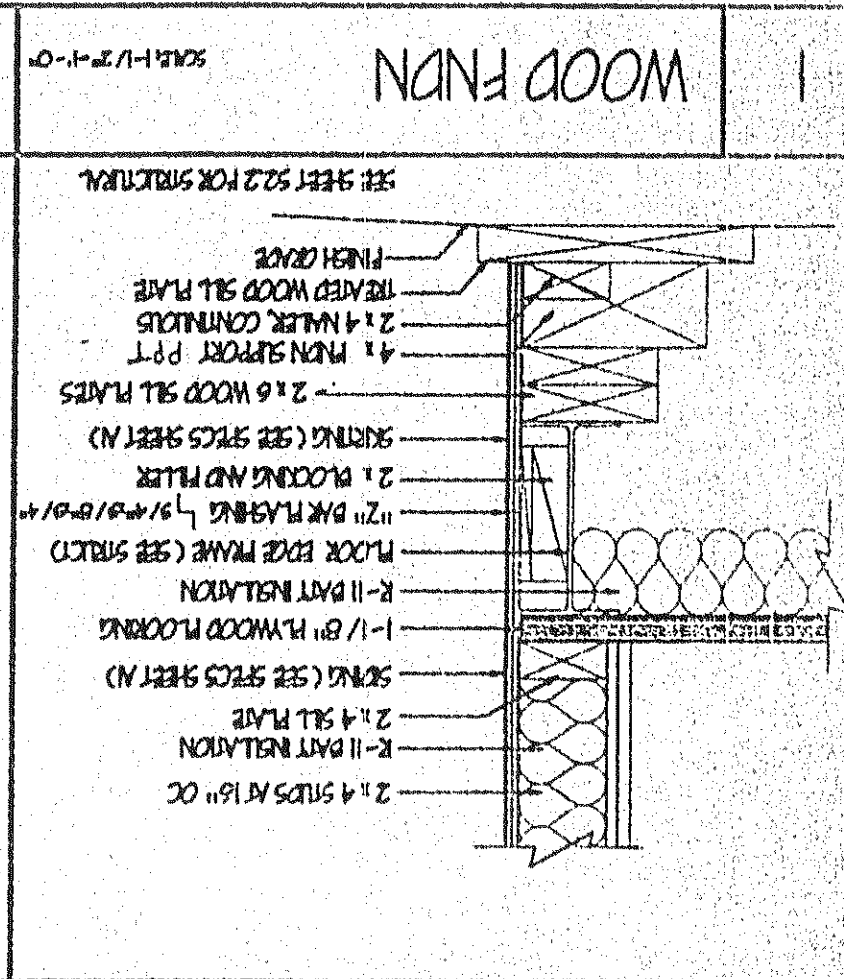

COMPUTER SOURCE: 9/16/1-0
PAGE ONE/ 24560/ 16 DMS

GENERAL NOTES	REV.	DATE
REVISIONS	REV.	DATE
BUILDING SECTION	REV.	DATE
DETAILS	REV.	DATE

PACESETTER INDUSTRIES, INC.
P.O. BOX 1151, MODESTO, CA 95353 (209) 521-1000
24X60 RELOCATABLE BUILDING

STATE OF CALIFORNIA
DEPARTMENT OF CORRECTIONS
10-1-68
C-2018
1

GRAPHICS
ARCHITECTURAL
SERVICES
P.O. BOX 41064
(816) 332-2463
(816) 332-2463
FAX
PHONE 95841
SACRAMENTO, CA
NORMAN A. GAVAN